

NU: A1^I

*

1635


Behrens opt. 2
~ Skovveien

BEHRENS GATE 2

Bl. 1635.

Grunnboringer

1:200

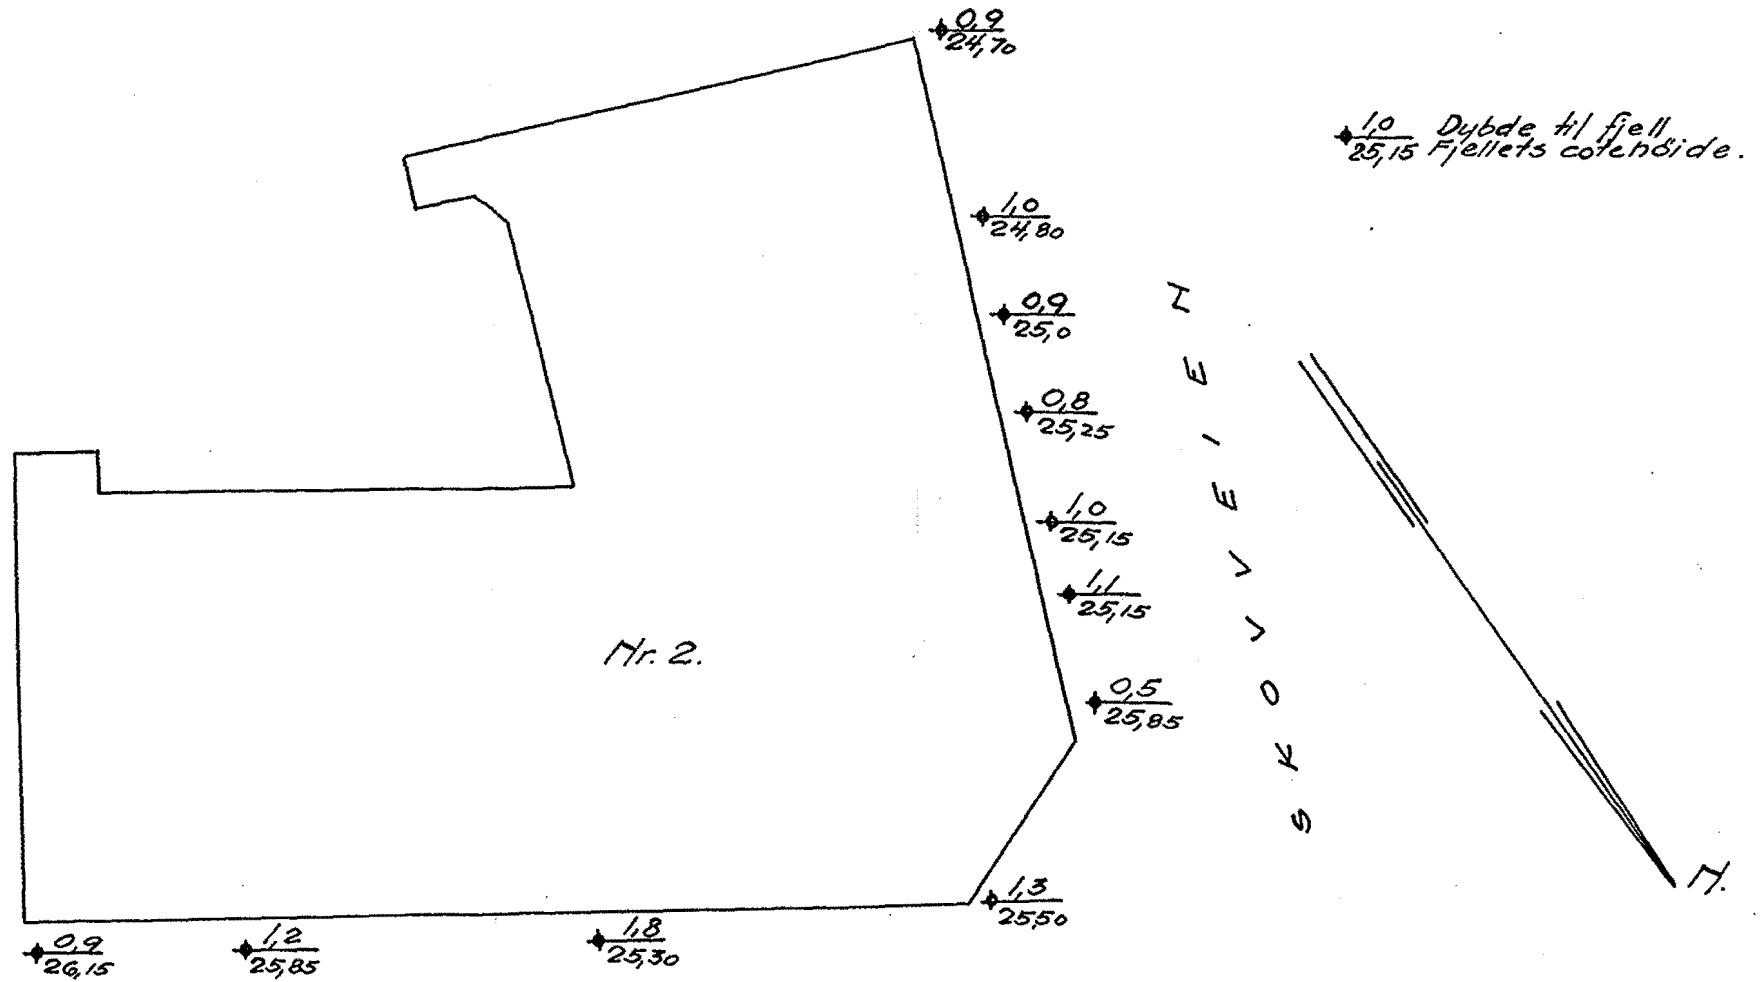

Nr. 2.

S
K
O
V
V
E
I
E
N

M.

BEHRENS GT.

Oslo 21-8-35.
Oscar Hans
Jensen