

* 1057


NO: D3^{II}, E3^{III}

1991

Trondhjemsvn. 102, 110

GRUNNBORINGER.

1:100.

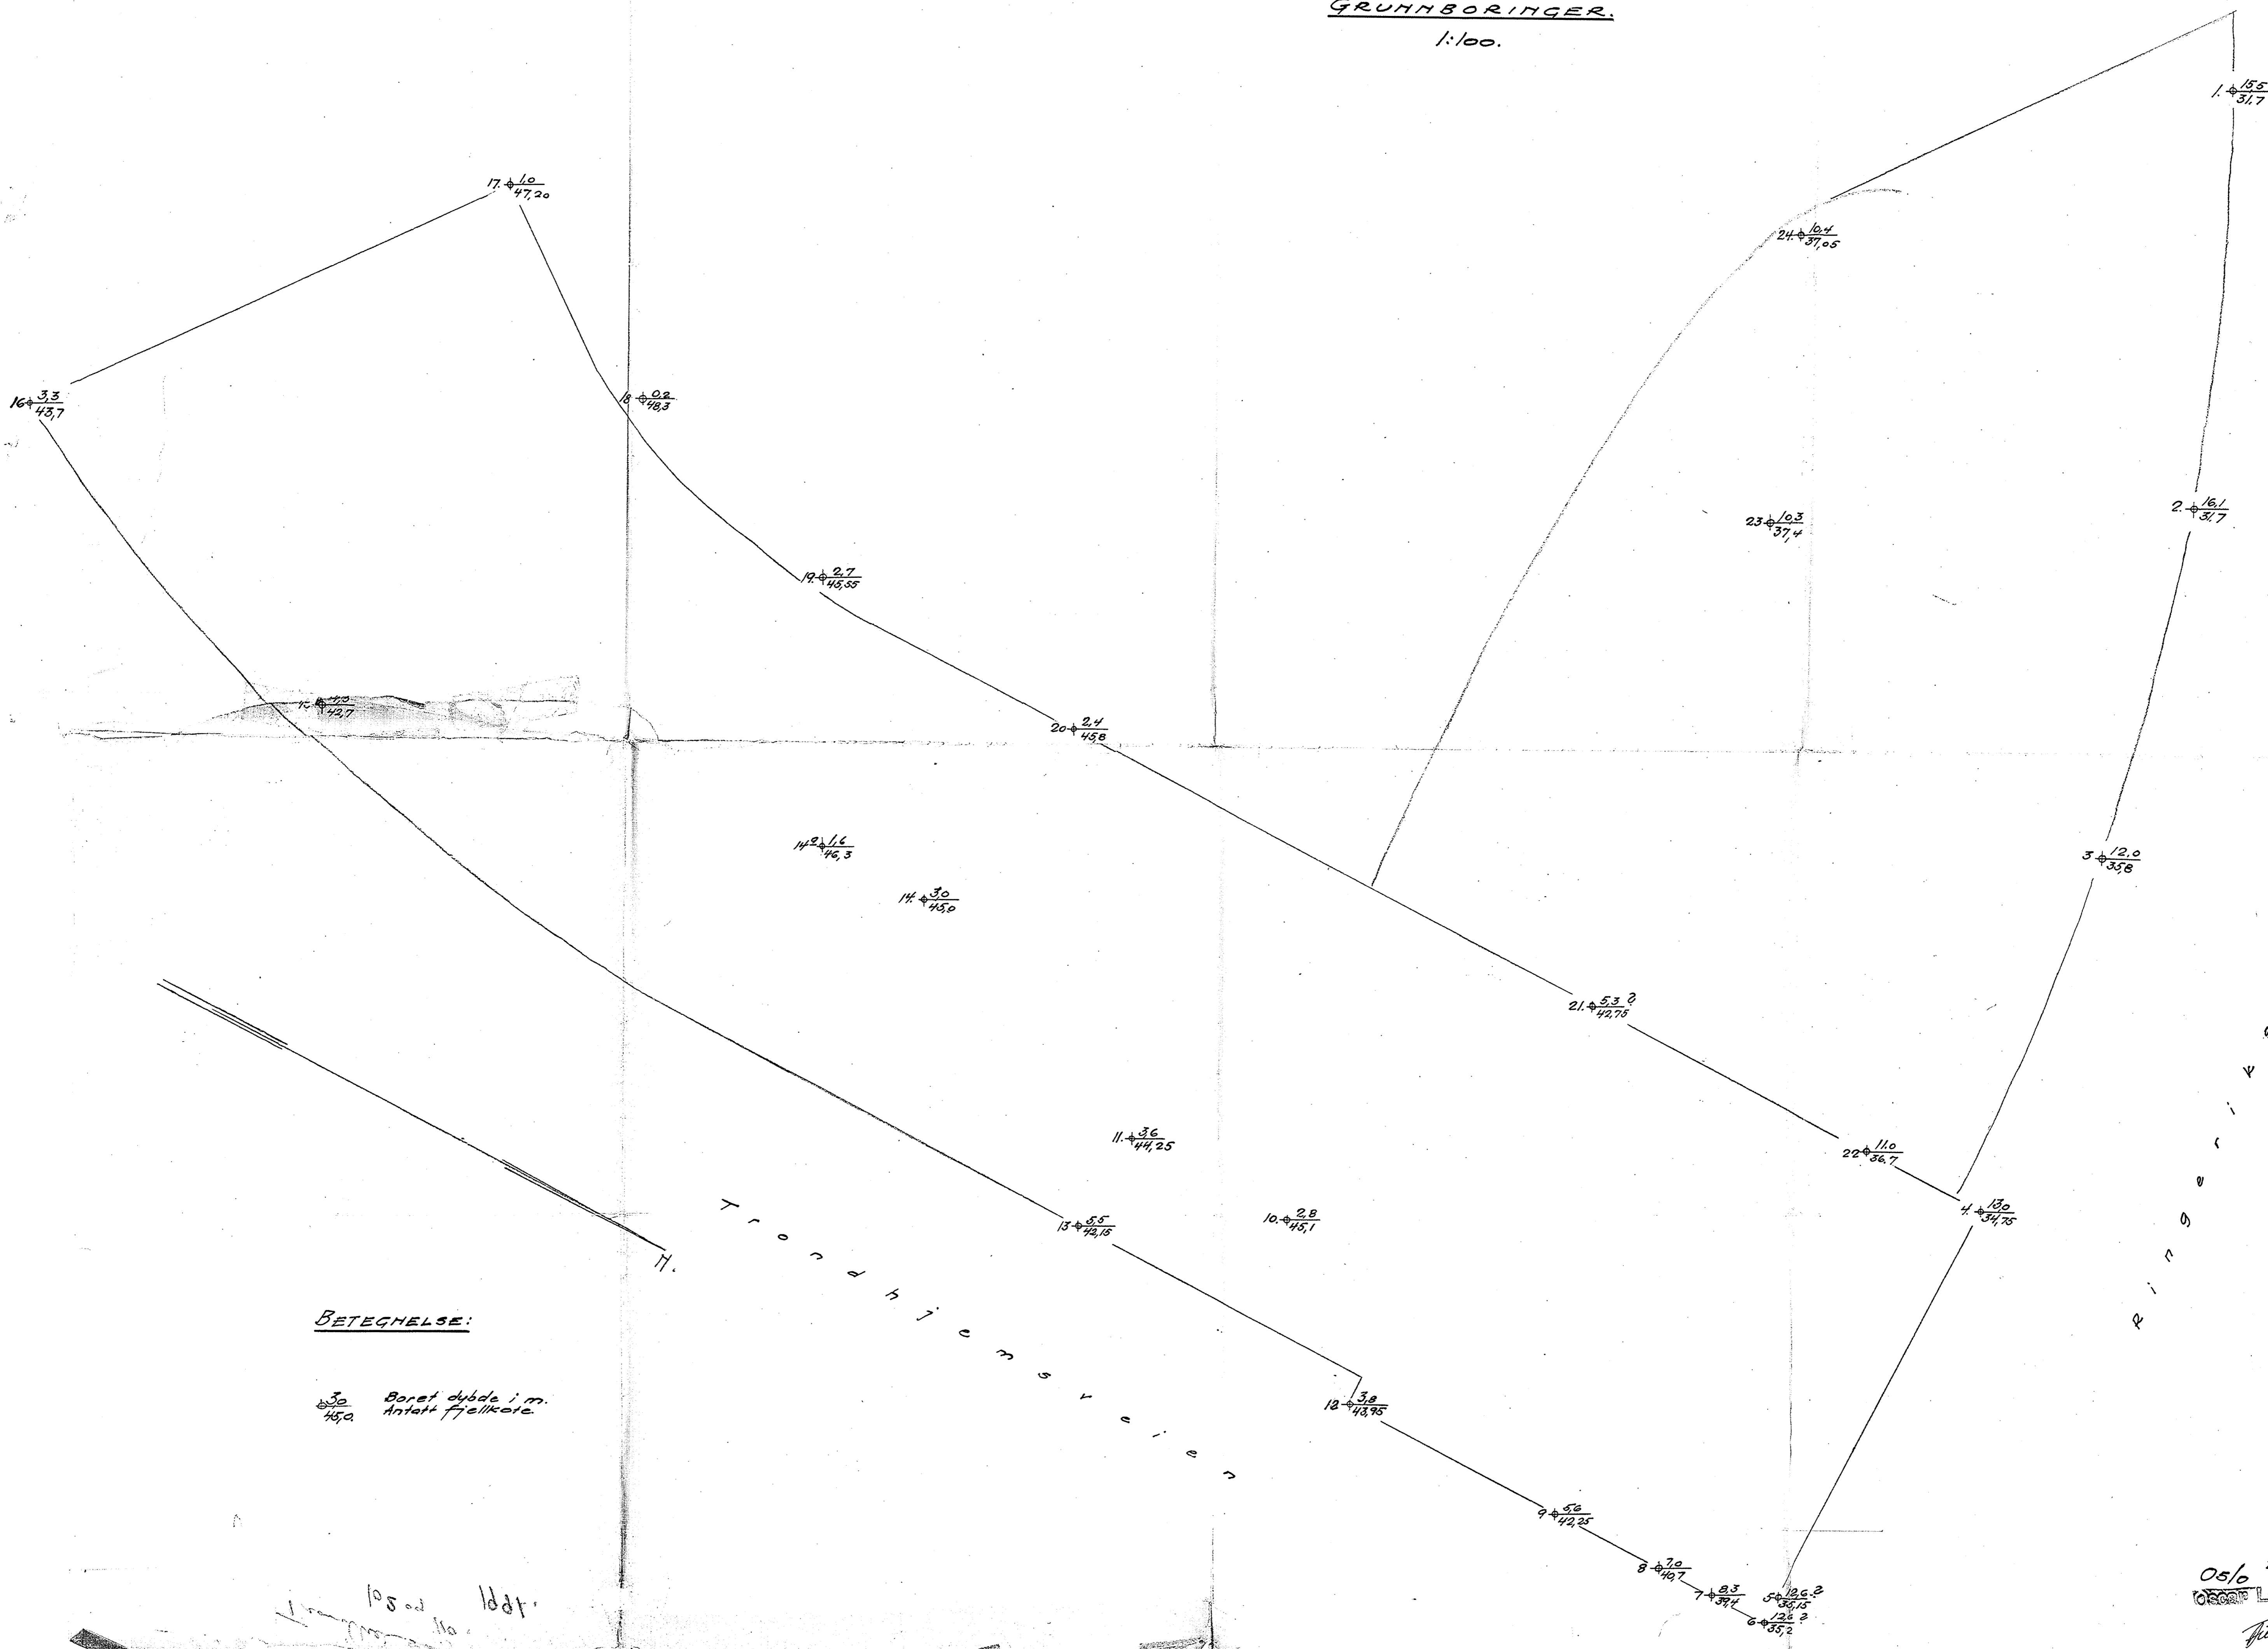

BETEGNELSE:

30 Boret dybde i m.
150 Antatt fjellkote.

15.0 d. lddt.
11.0

05/0 22/6-38
Larsen
Hjelm