


145N SOD1
 NOTEBY 759-3700
 1956

Profil A-A.

M=1:200

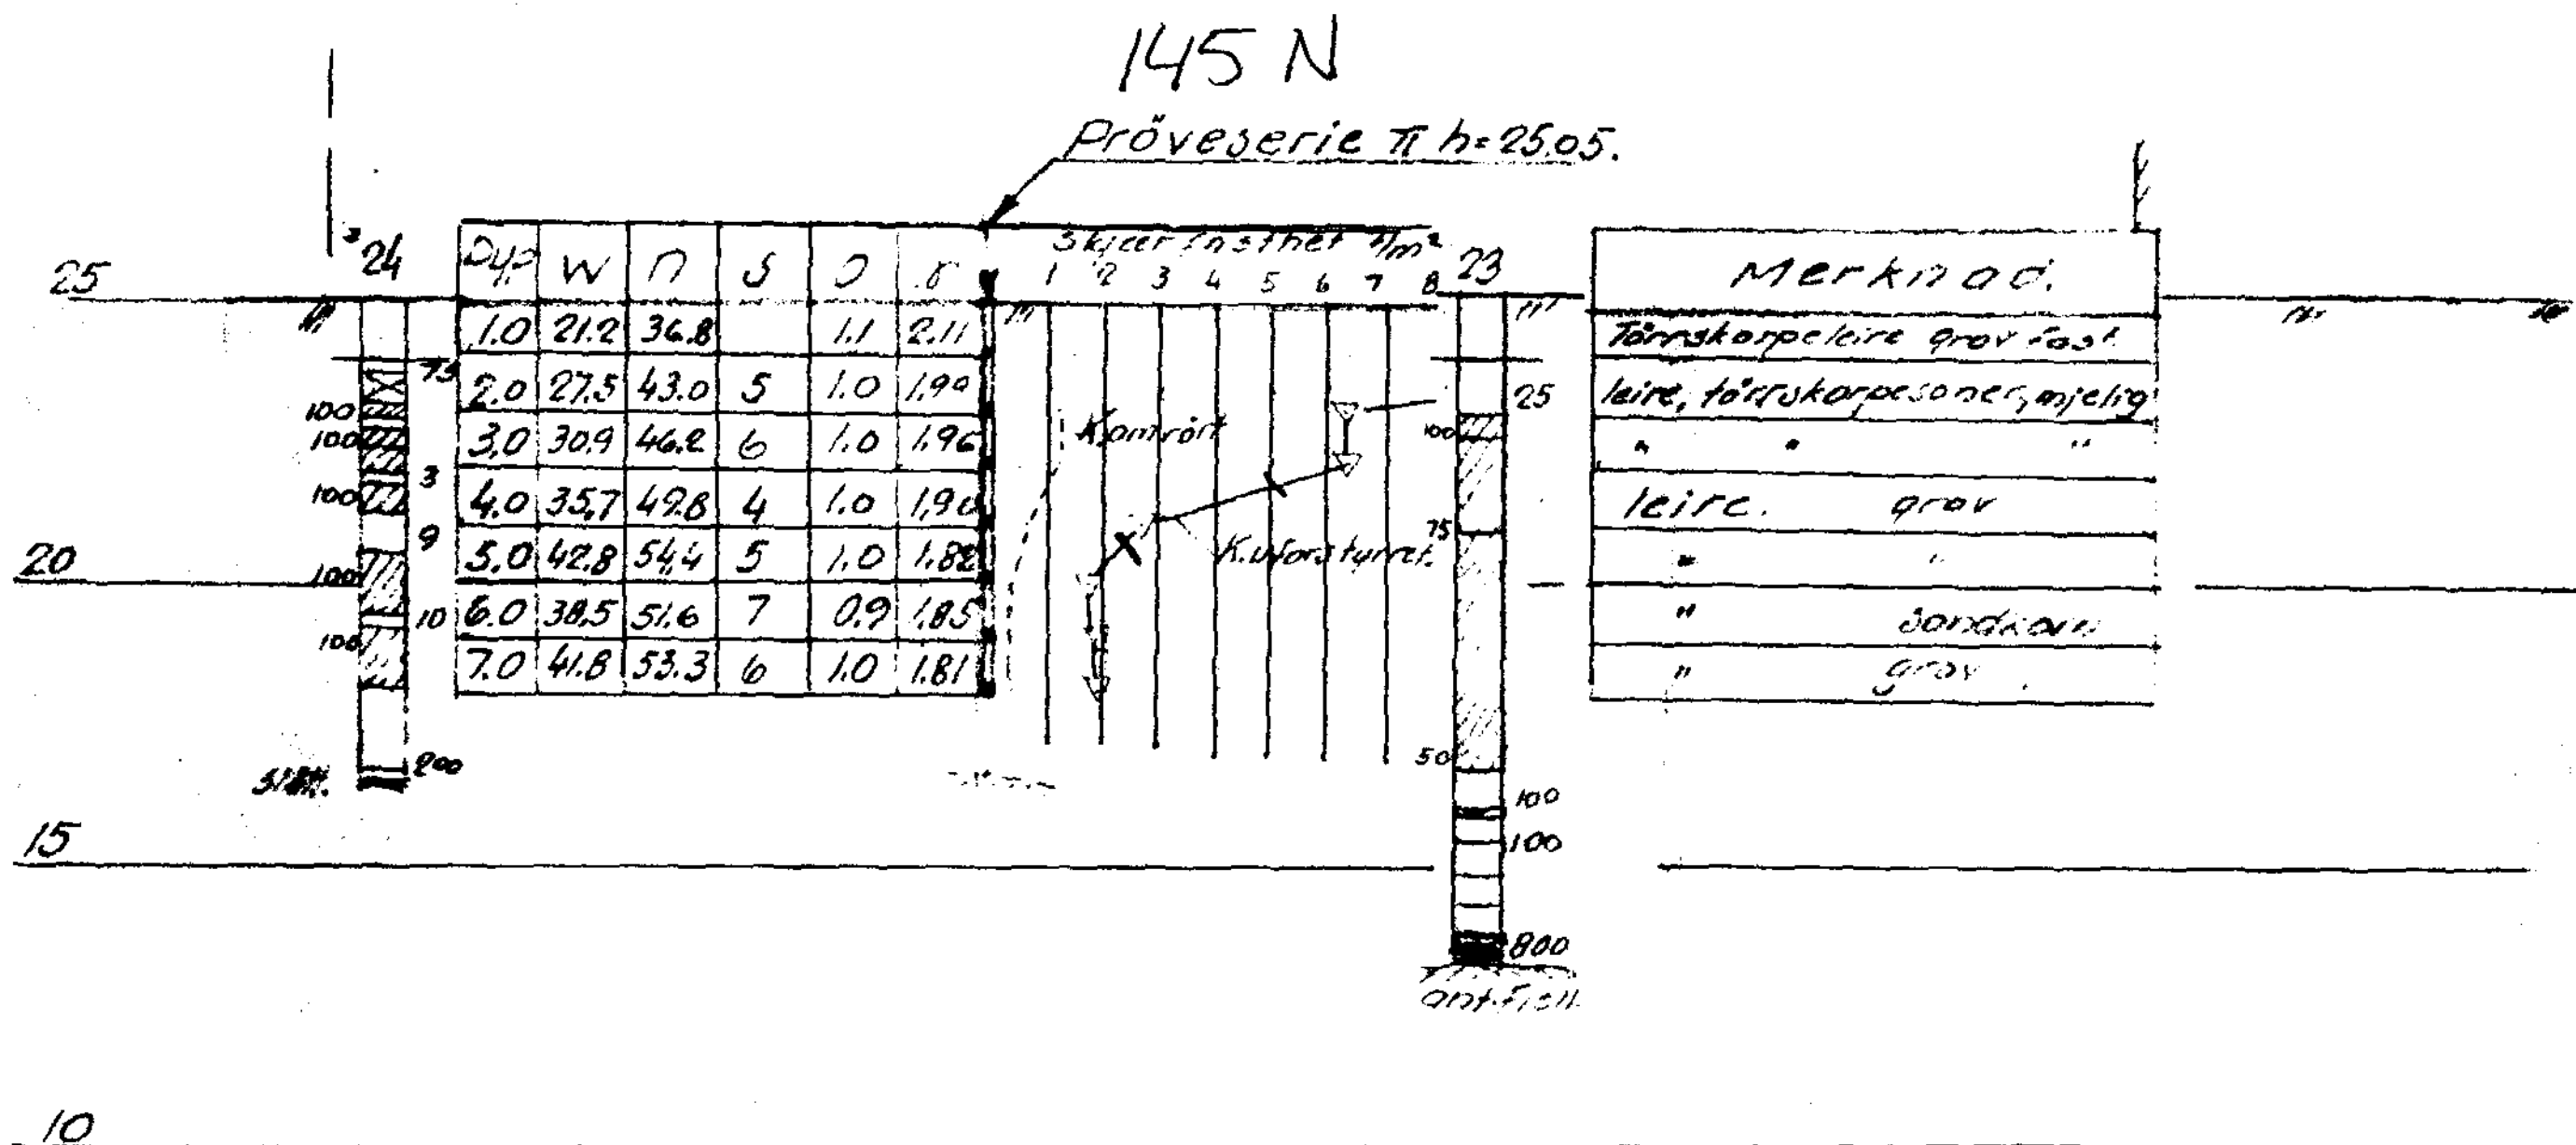

Profil B-B

M=1:200

