

\*SO:C2<sup>I</sup>

355

Tomtekaia 30


GRUNNBORINGER for PROJEKTERET FISKEHALL

Bl. 855. v

MELLEM PAULSENBRYGGEN  
OG BISPEBRYGGEN

M. 1:500

Tallene angir fjeldets k tth ide i borpunktet

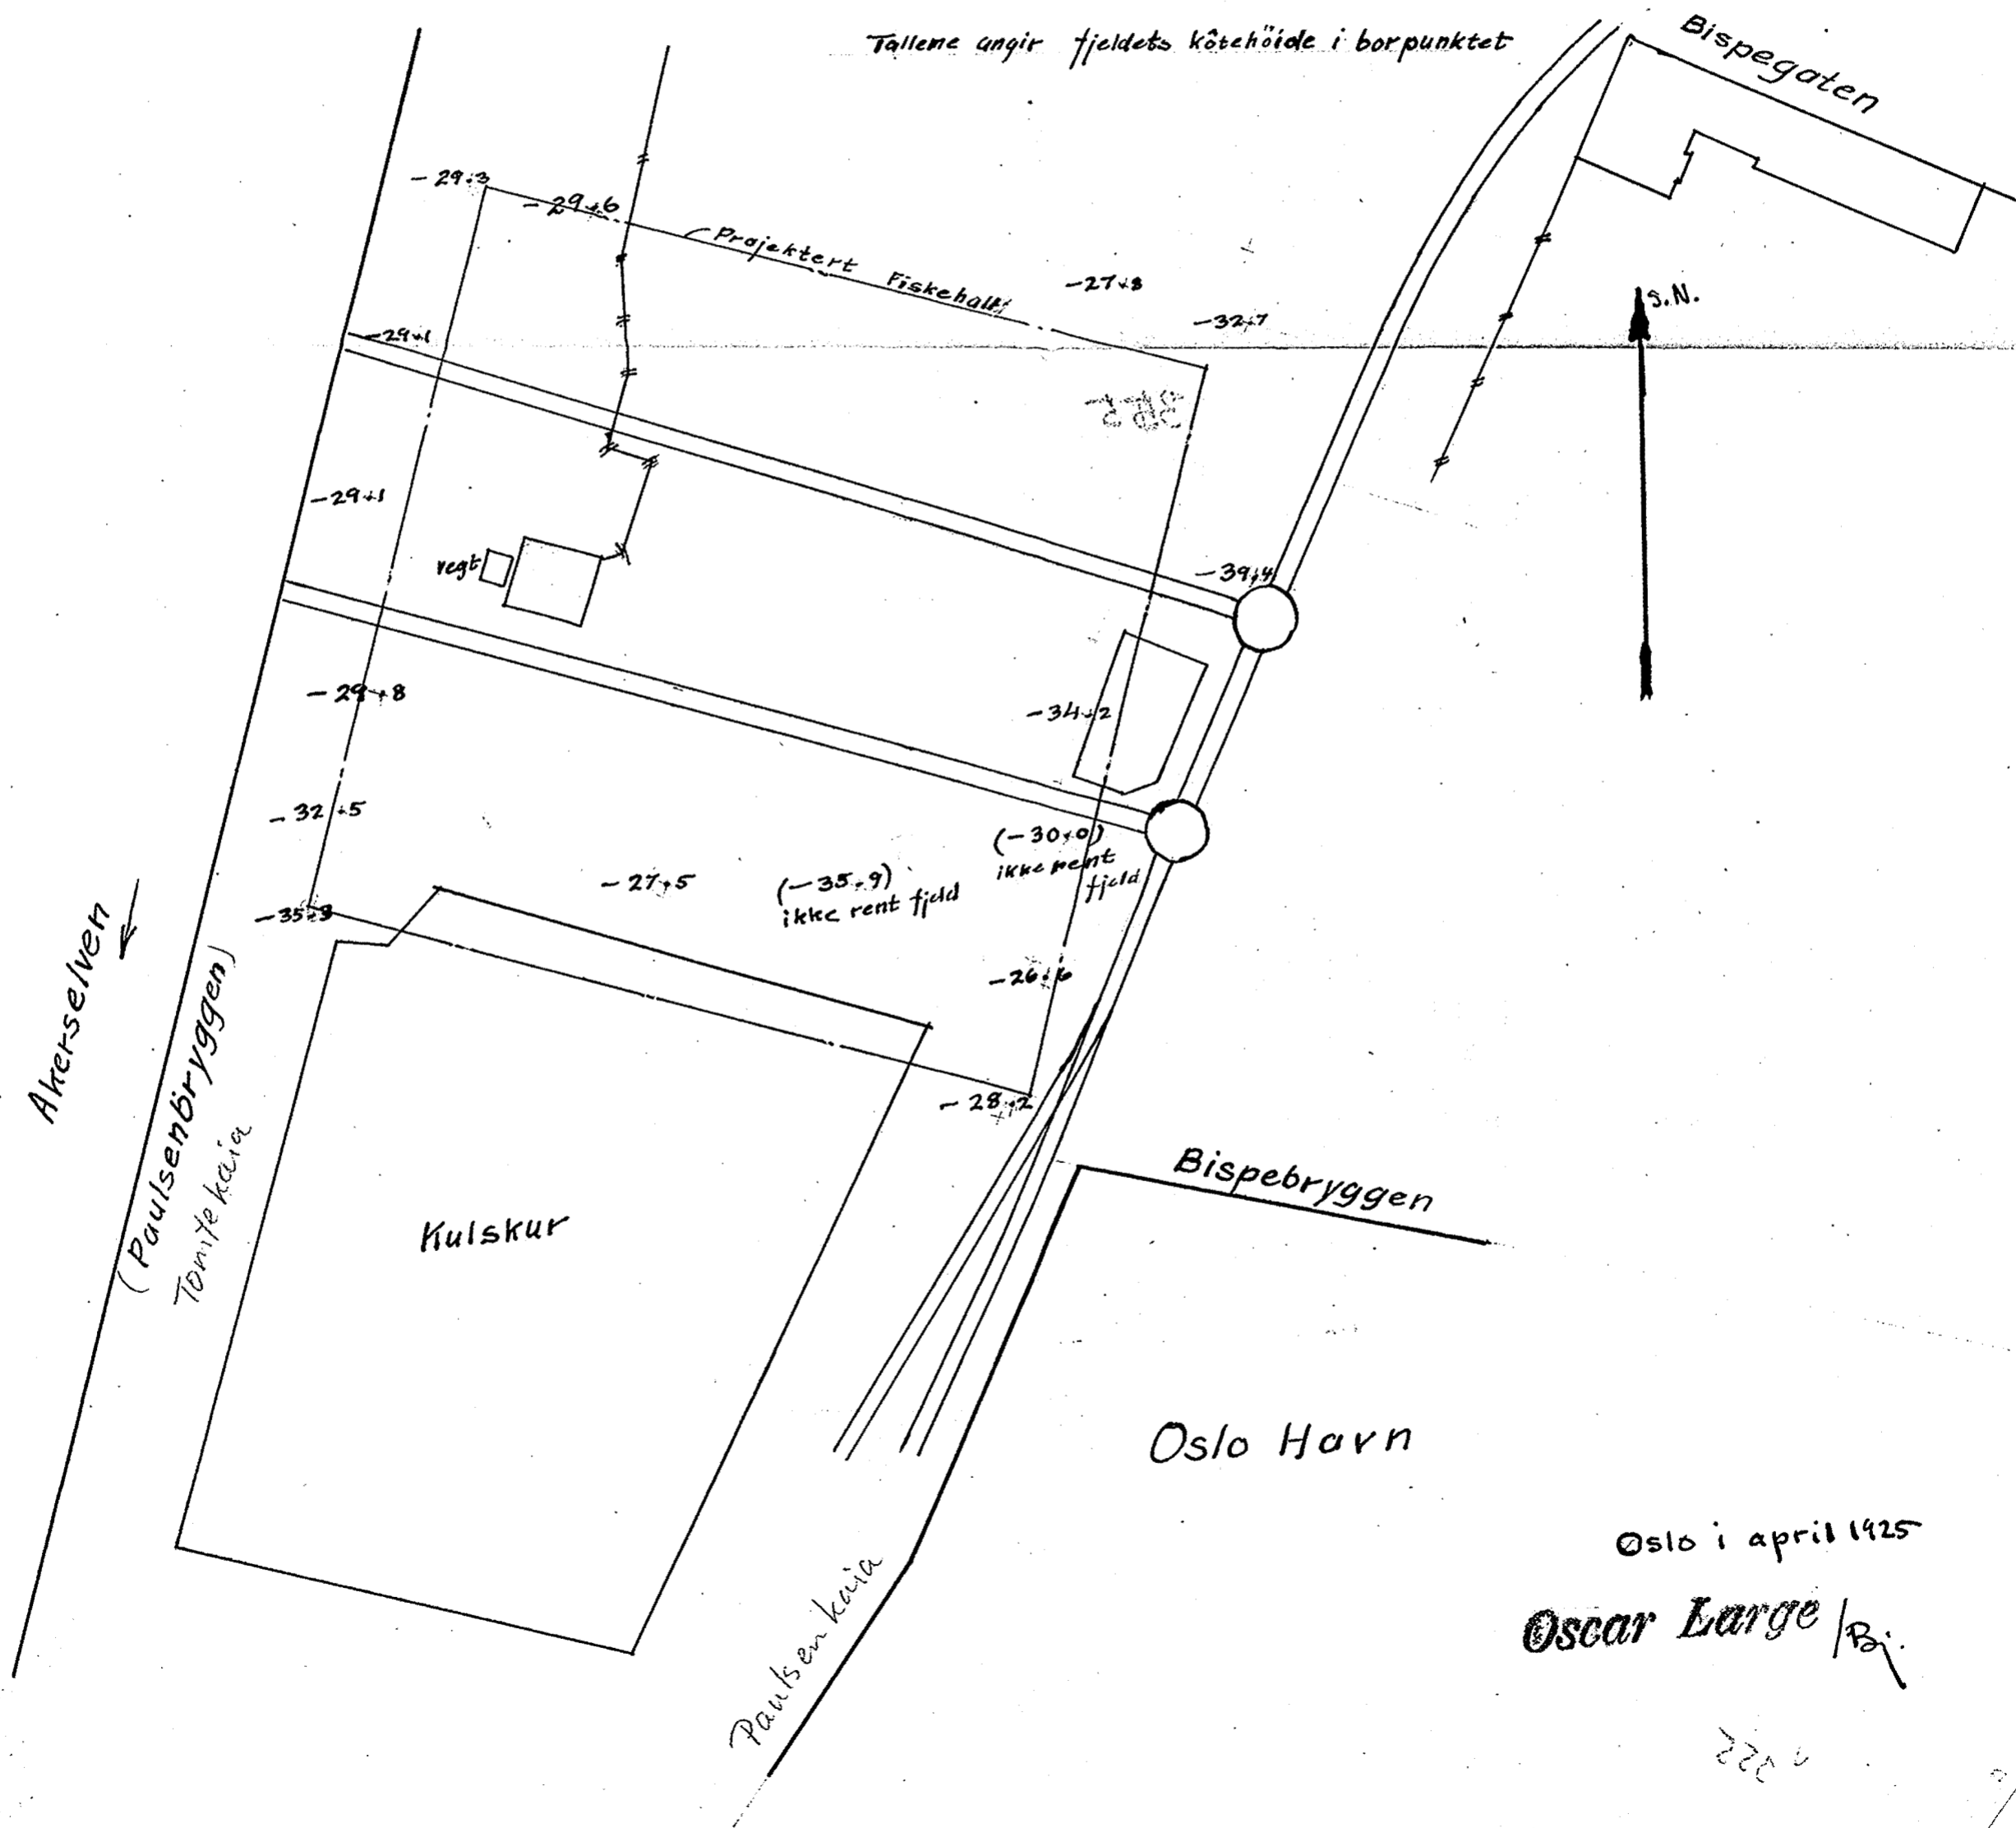

Oslo i april 1925

Oscar Lauge / Bj.

222