

\* 50: C1 14

734

Prinsensgt. 2


~ Fred. Olsensgt.

# Grunnboringskart for Prinsens gt. 2


Bl. 734

M. 1:200

Forklaring  $\phi \frac{16,5}{13,4}$  dybde i meter fra terreng til fjell  
fjelllets kotehøide

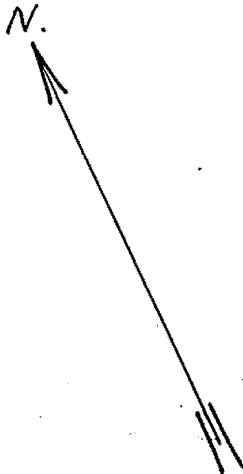

PRINSENS GATE

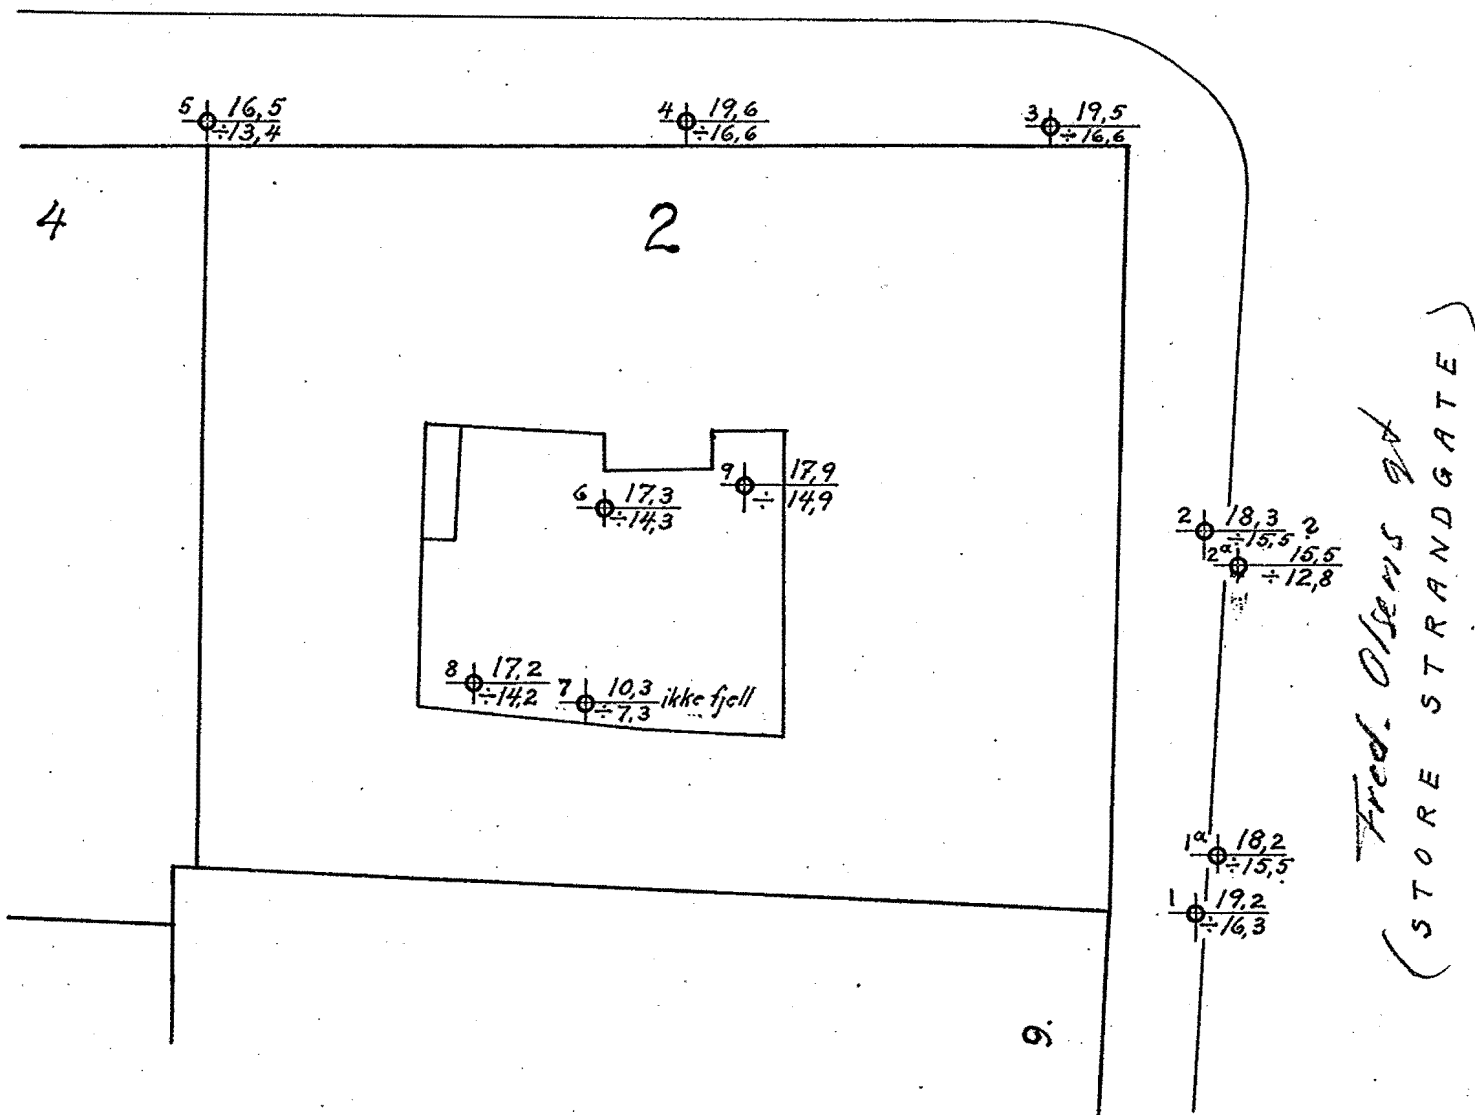

Oslo, 16. januar 1929

120