

NO, Ø:5

N. G. I

Ø. 56

Kyrre Grepps gt. / H.N. Hauges gt.

19.6.53

*NO: E5 IV

anf.



HEIMDAL

HURTIGHEFTER

A 4 - Nr. 3100


NO 5



1:500

056 Bilag 1
 NORGES GEOTEKNISKE INSTITUTT

19-6-53/O.E.

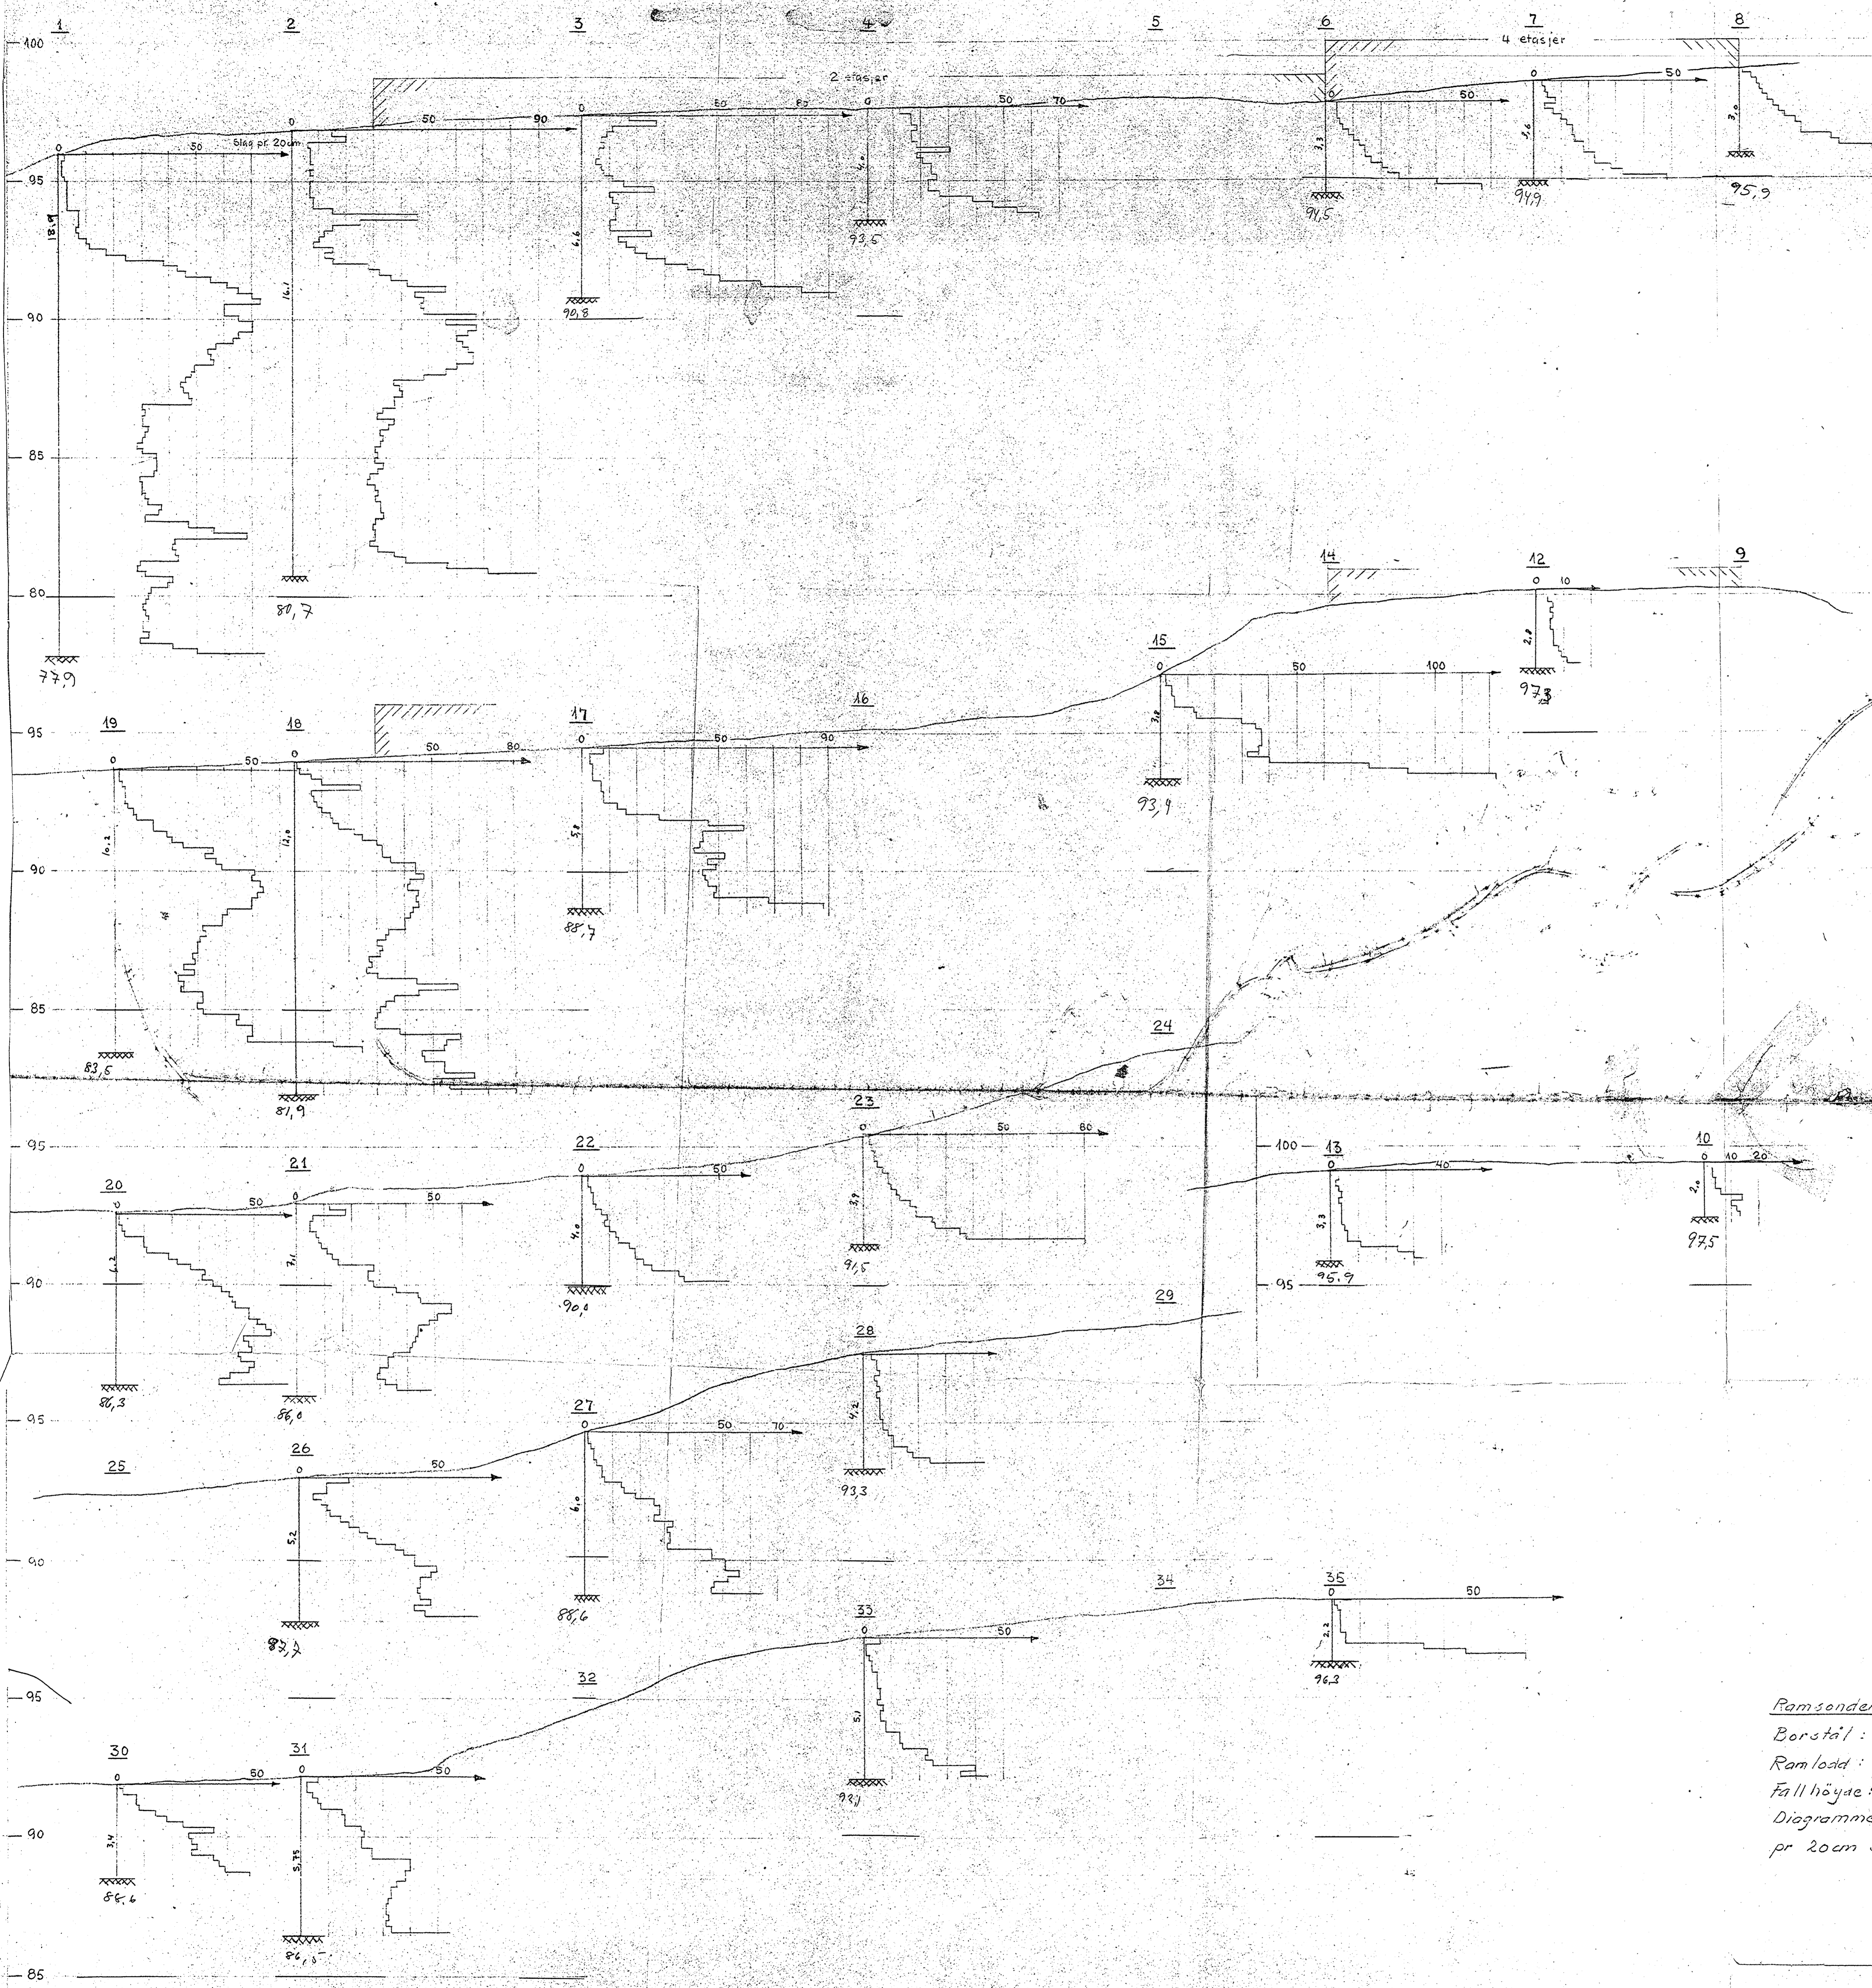

Ramsondering:
 Borstål: \varnothing 32 mm
 Ramlast: 75 kg
 Fallhöjde: 75 cm
 Diagrammene angir antall slag
 pr 20 cm synkning av boret.