


*SO: B1^I

6

Hongensgt. 33

GRUNDBORINGER I KONGENS GT. NO. 33.

M 1:250.

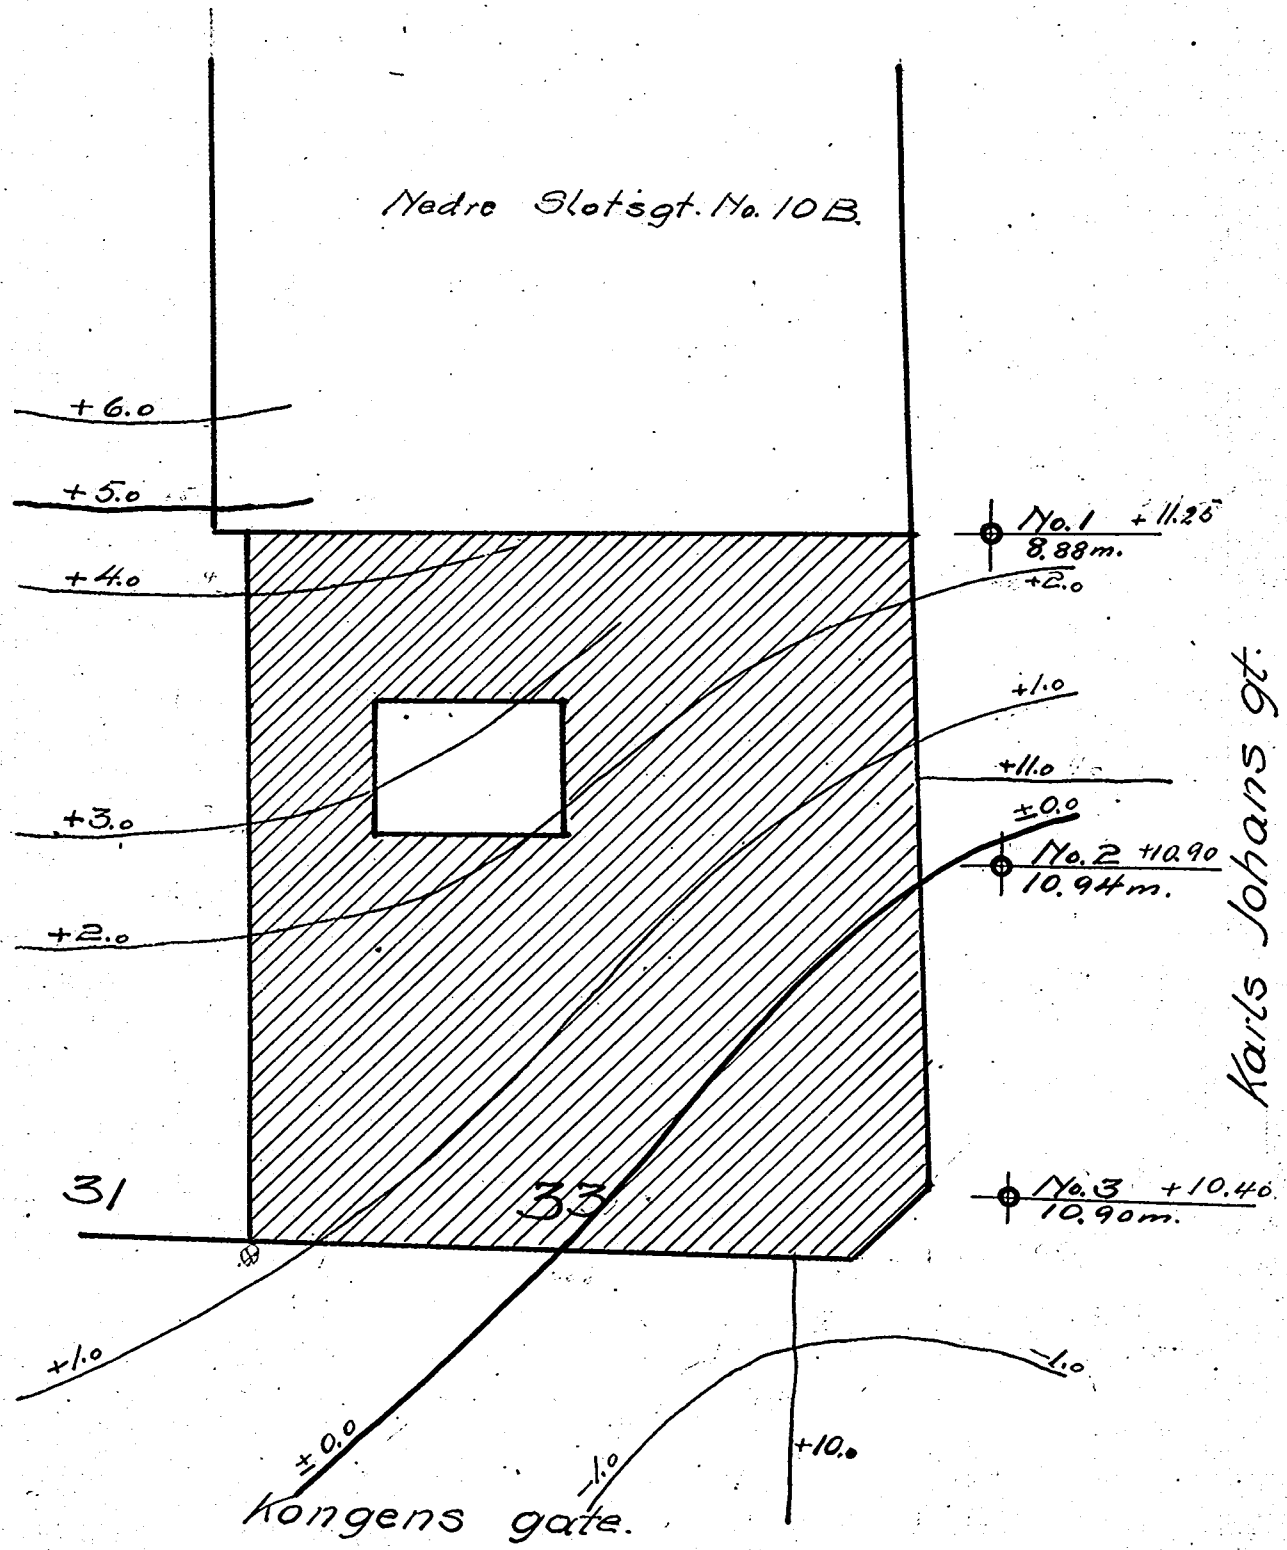

Karls Johans gt.

Kongens gate.

Brunt betegner terrainhöide i forhold til ± 0.0
 Blaåt — — fjeldhöide " — — " ± 0.0

Kristiania
 i november 1917
[Signature]

S. Tise.