



* NO: C1 ④

1167

Storgt. x Skippert.
Tvafo

Målinger for transformatoriosk hjørnet Storgaten - Nygaten - Skippergaten

M=1:100

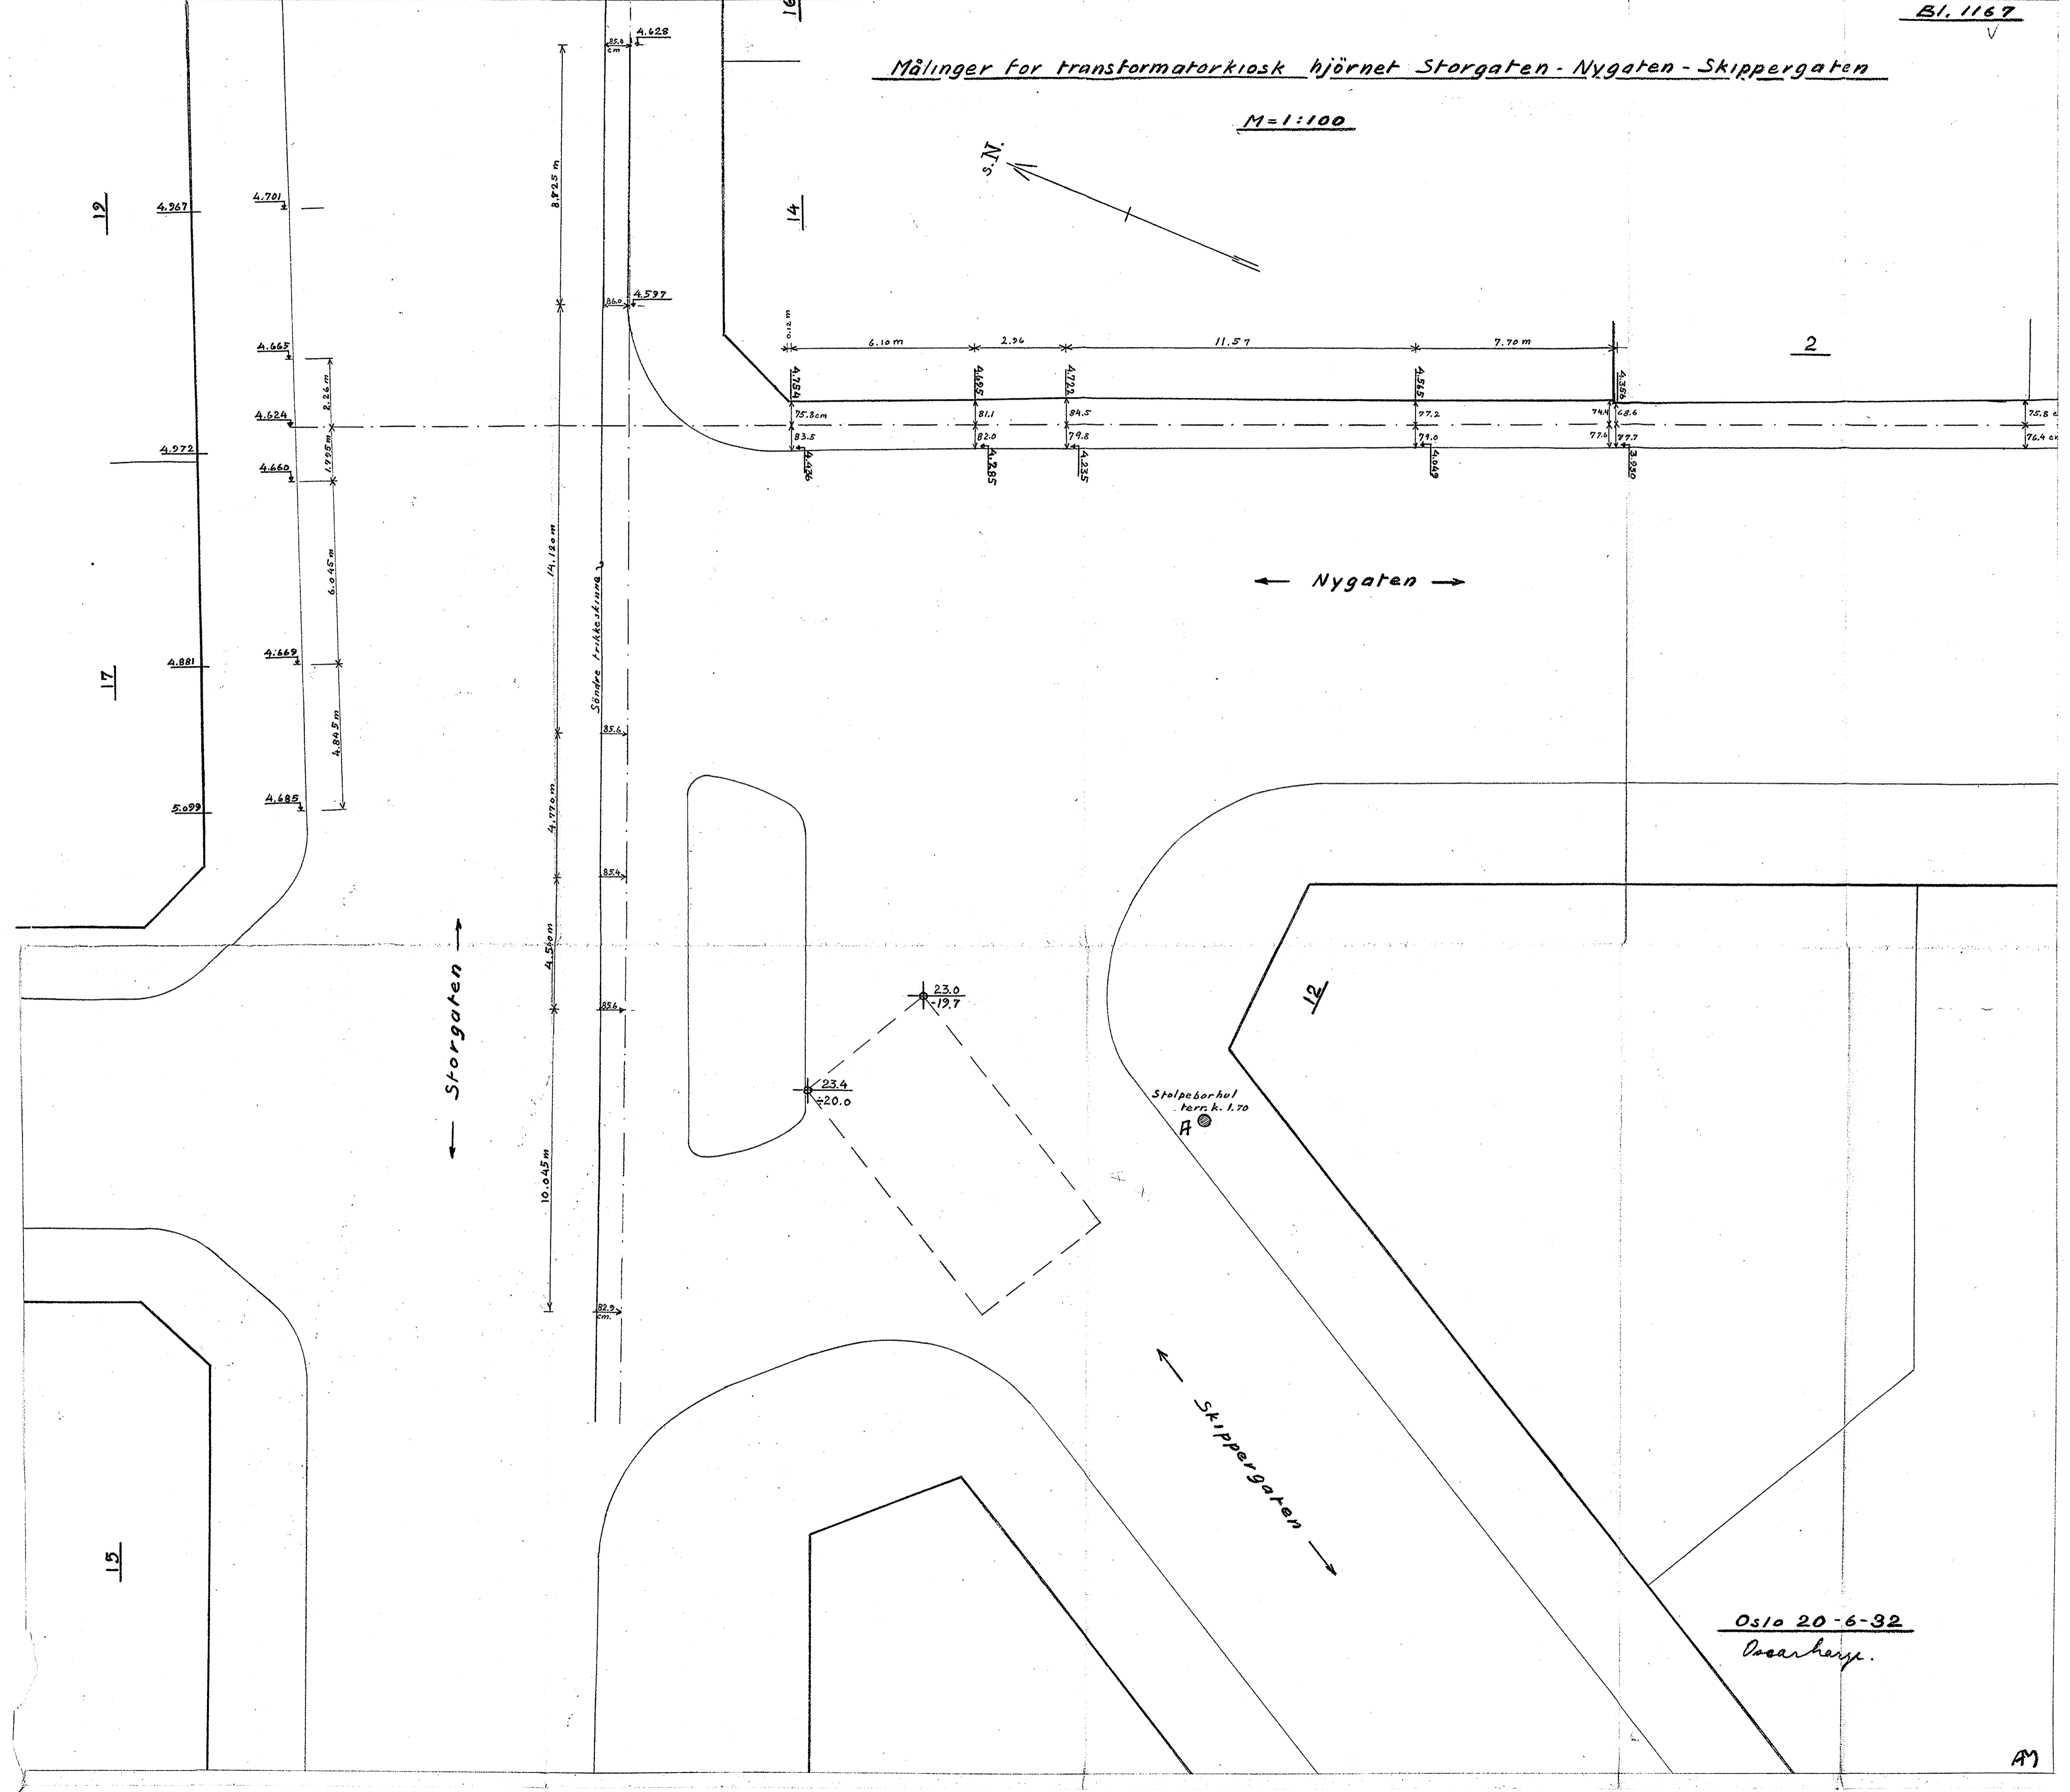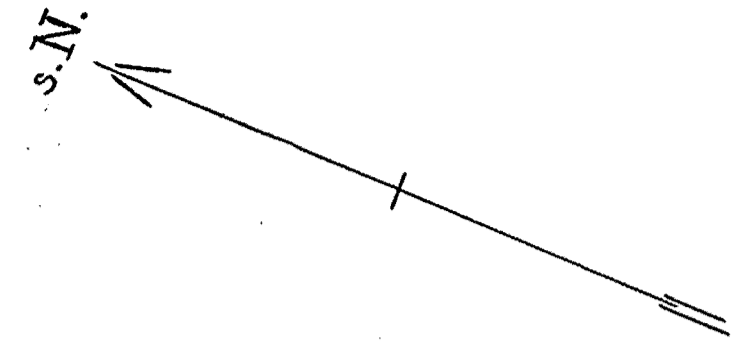

← Storgaten →

← Nygaten →

← Skippergaten →

Osla 20-6-32
Oscarberg.