



SO: B1 I. IV

356

Akersgt 21.23

Nedre Vollgt 18.20


GRUNDBORINGSKART AKERSGATEN 21 - 23

BL. 356

M=1:200

TEGNFORKLARING:
HORIZONTALTAL ANGIR FJELLCOTE I M.O.H.
VERTIKALE TAL " TERRENGCOTE I M.O.H.

EKV. 1 m.

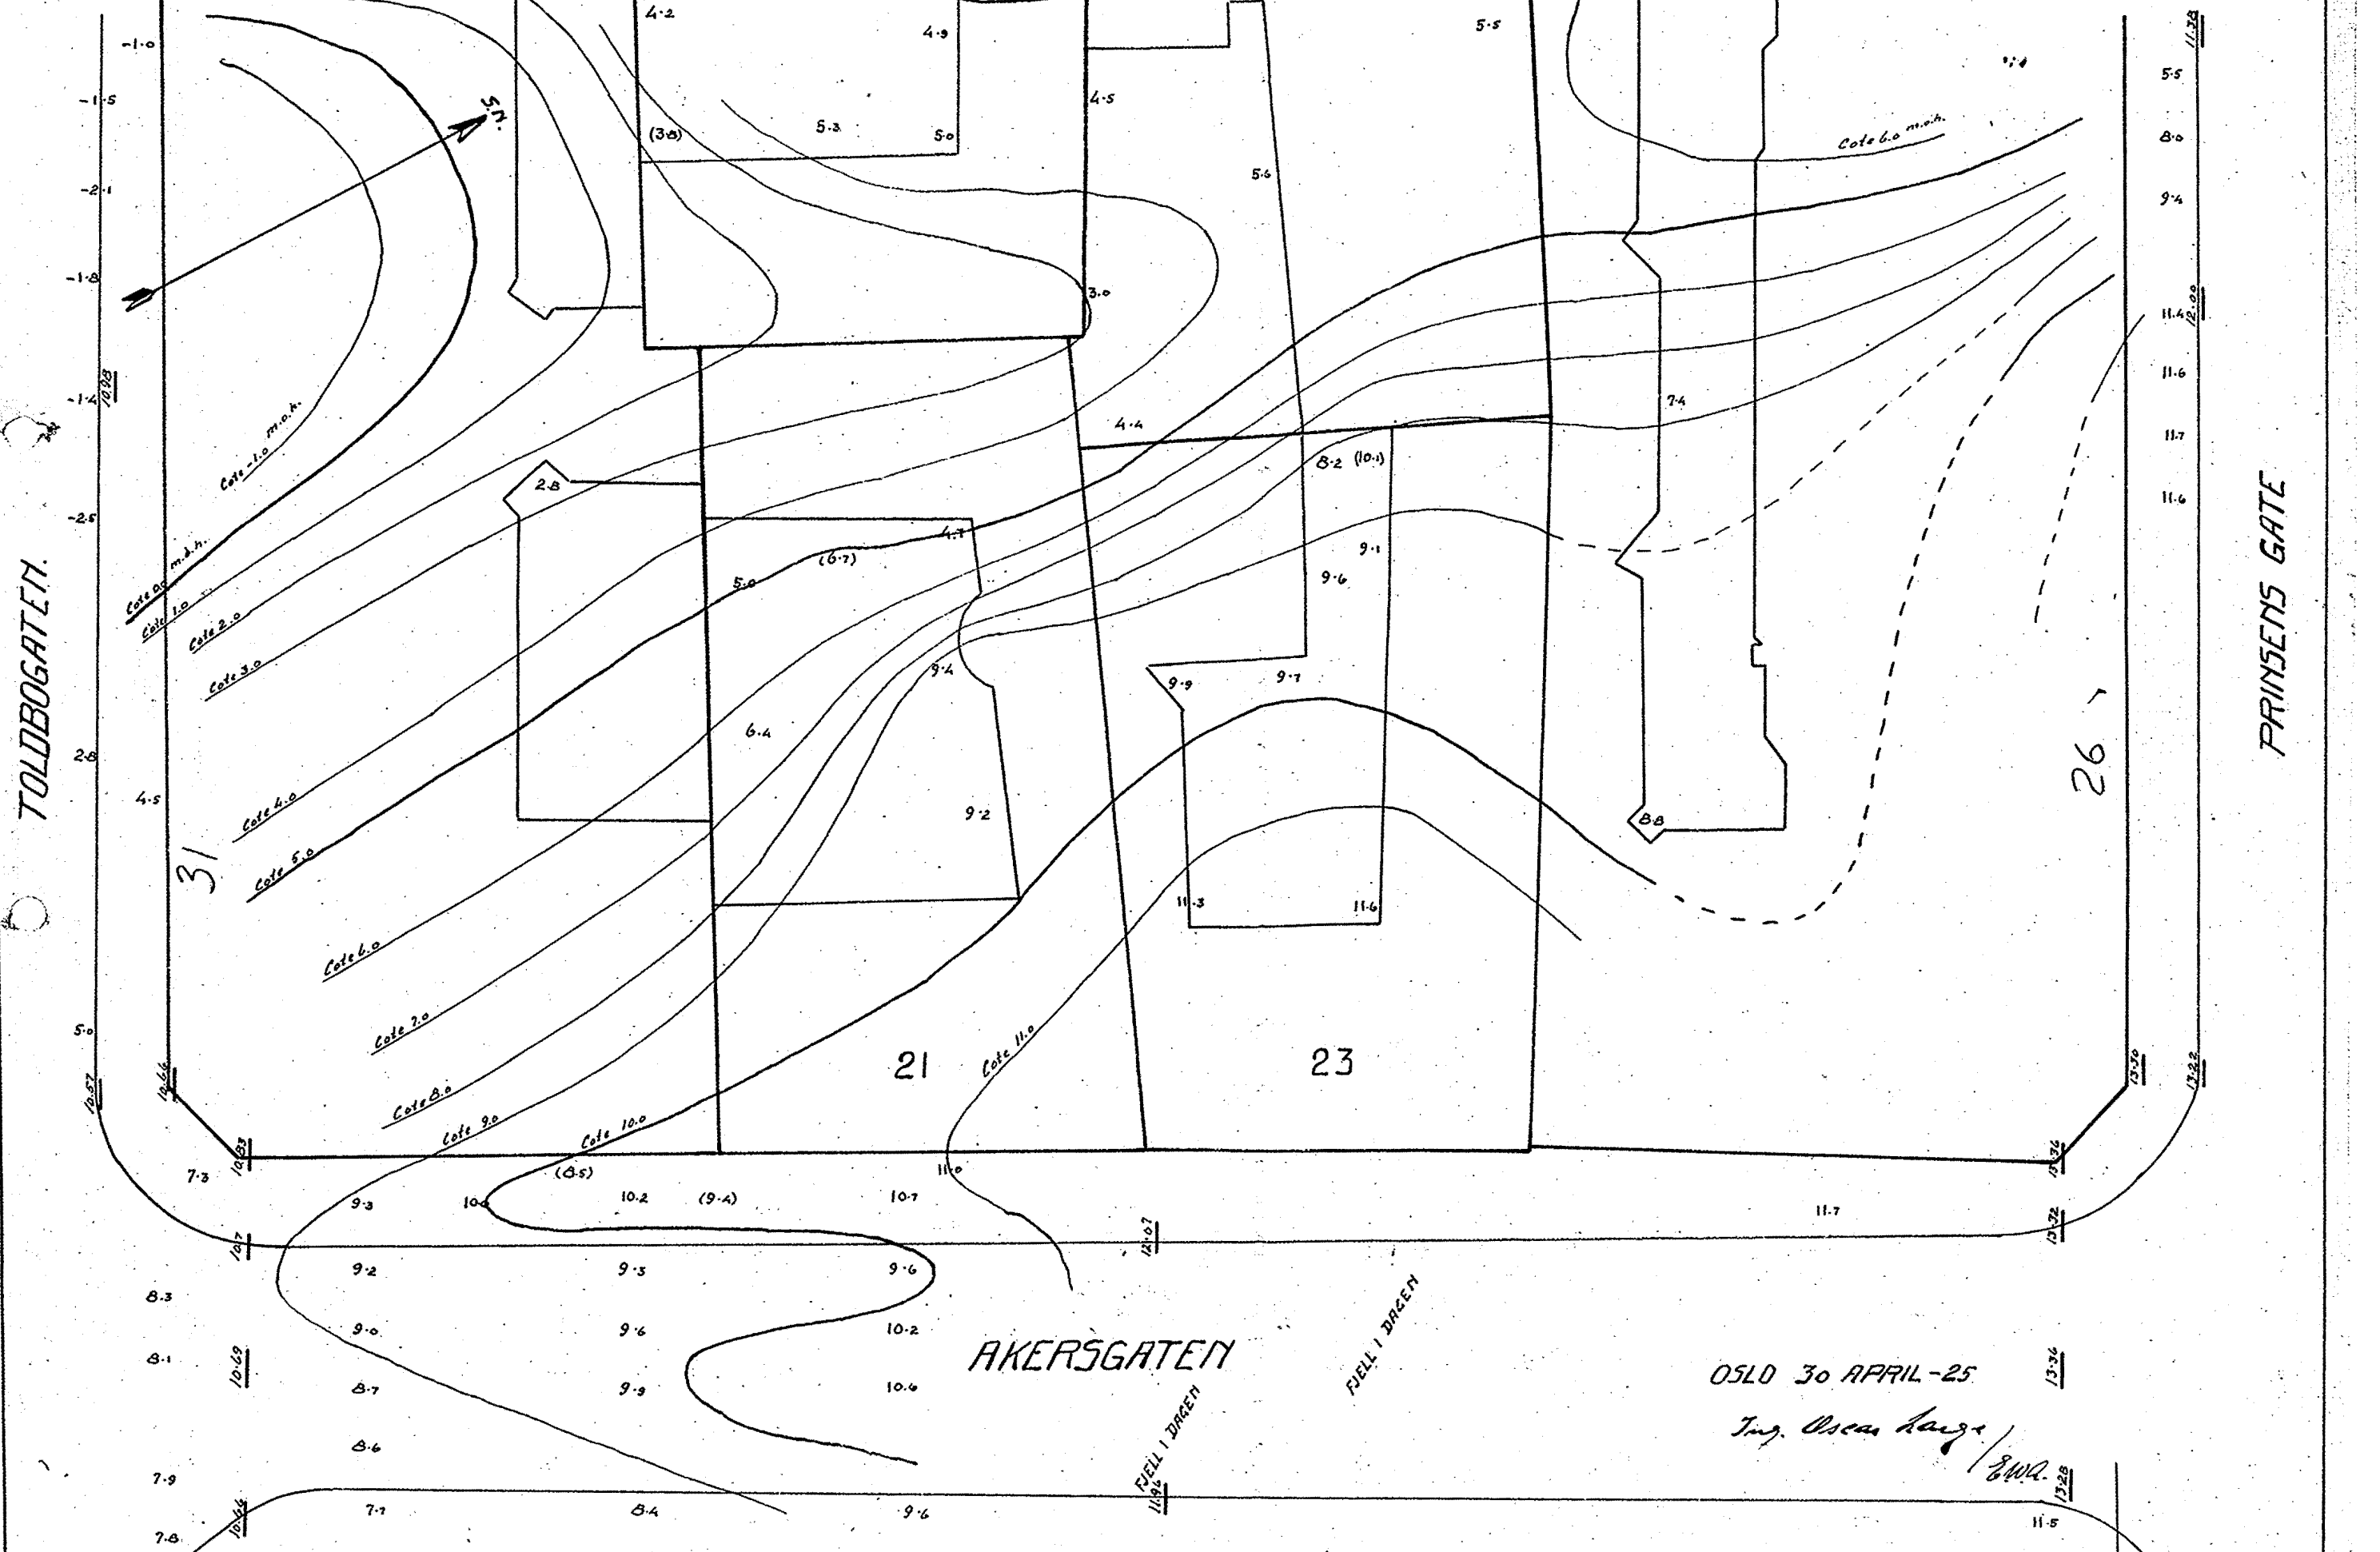

OSLO 30 APRIL-25

Ing. Oscar Lange

8/12

11-5