



N S B

197

Gyldenløvesgt. Pr.Harbitz Allé
Nils Juelsgt. Skogveien, Oscarsgt.
Meltzersgt. Inkognitogt.


1937

OVERFØRT TIL KARTPLATE

DATO: 75

SIGN:

NO: A1^{IV} A 2 III
NV: A1^I A 2 II *Jan 88/ans*

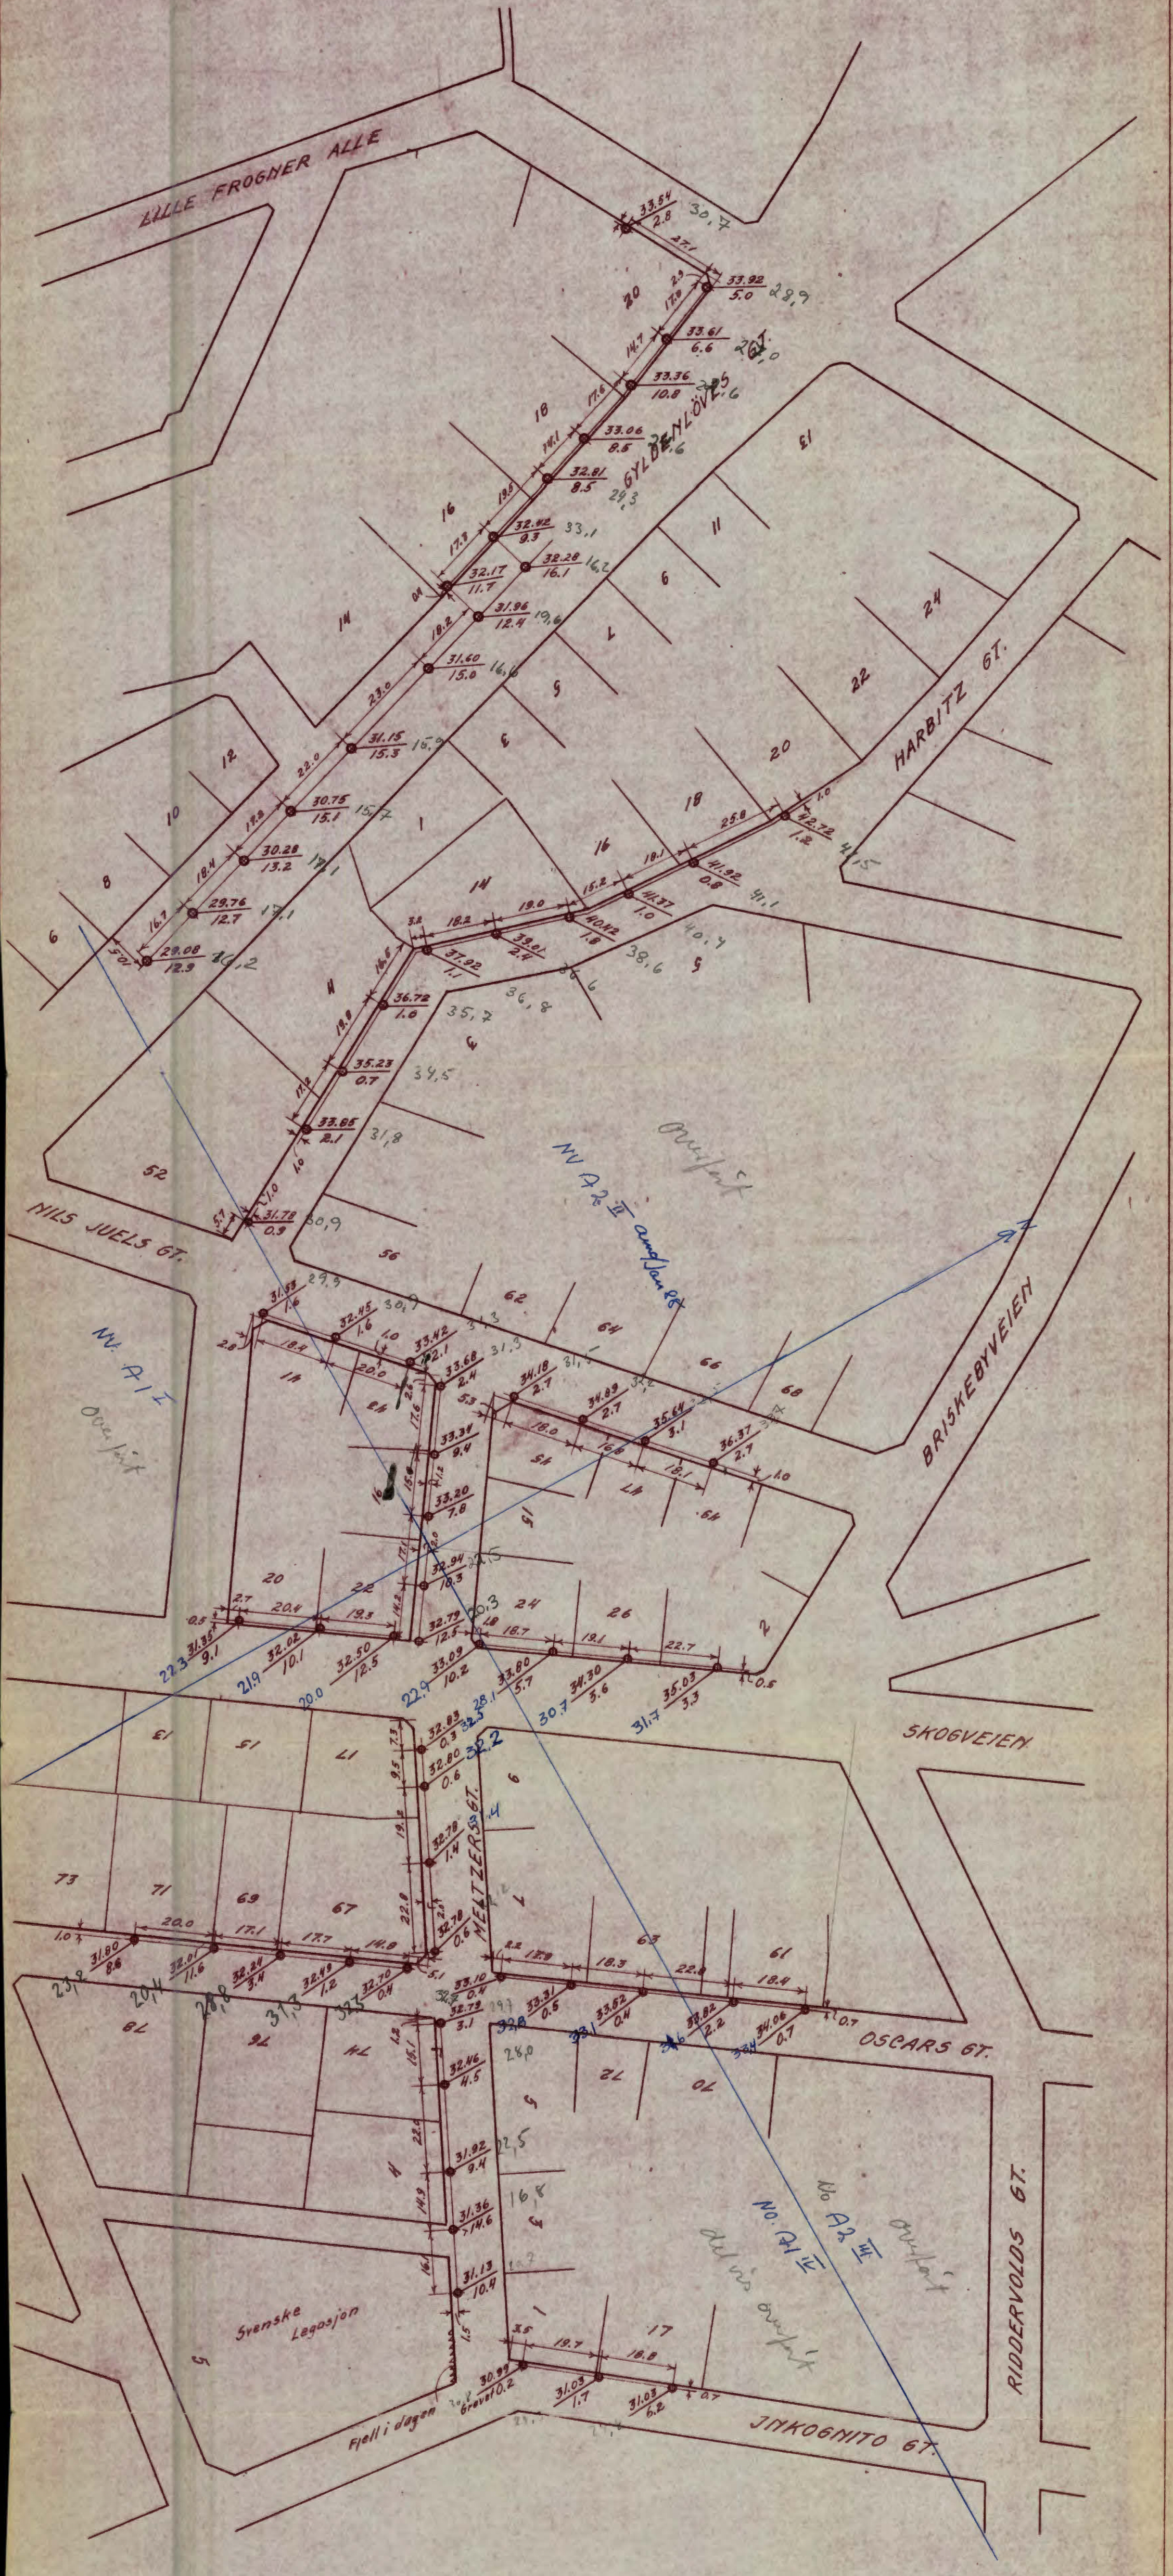

——— Terrangkote
 ——— Dybde til fjell i m.

GRUNNUNDERSÖKELSE

M. 1:1000 NO-A-1
 NO-A-2 III
 NO-A-2 II
M.S.B.
GEOTEKNISK KONTOR / nr. 197
 Oslo 18-1-37

A.-F. Rosenlund

Heim