


BORPROFIL

5760 Nobels gate **Nv. B 2 II**

Høi 1 Bilag 1
 Niva 15,5 Oppdrag 62/62
 Prove ϕ 54 mm Data 21/4-64

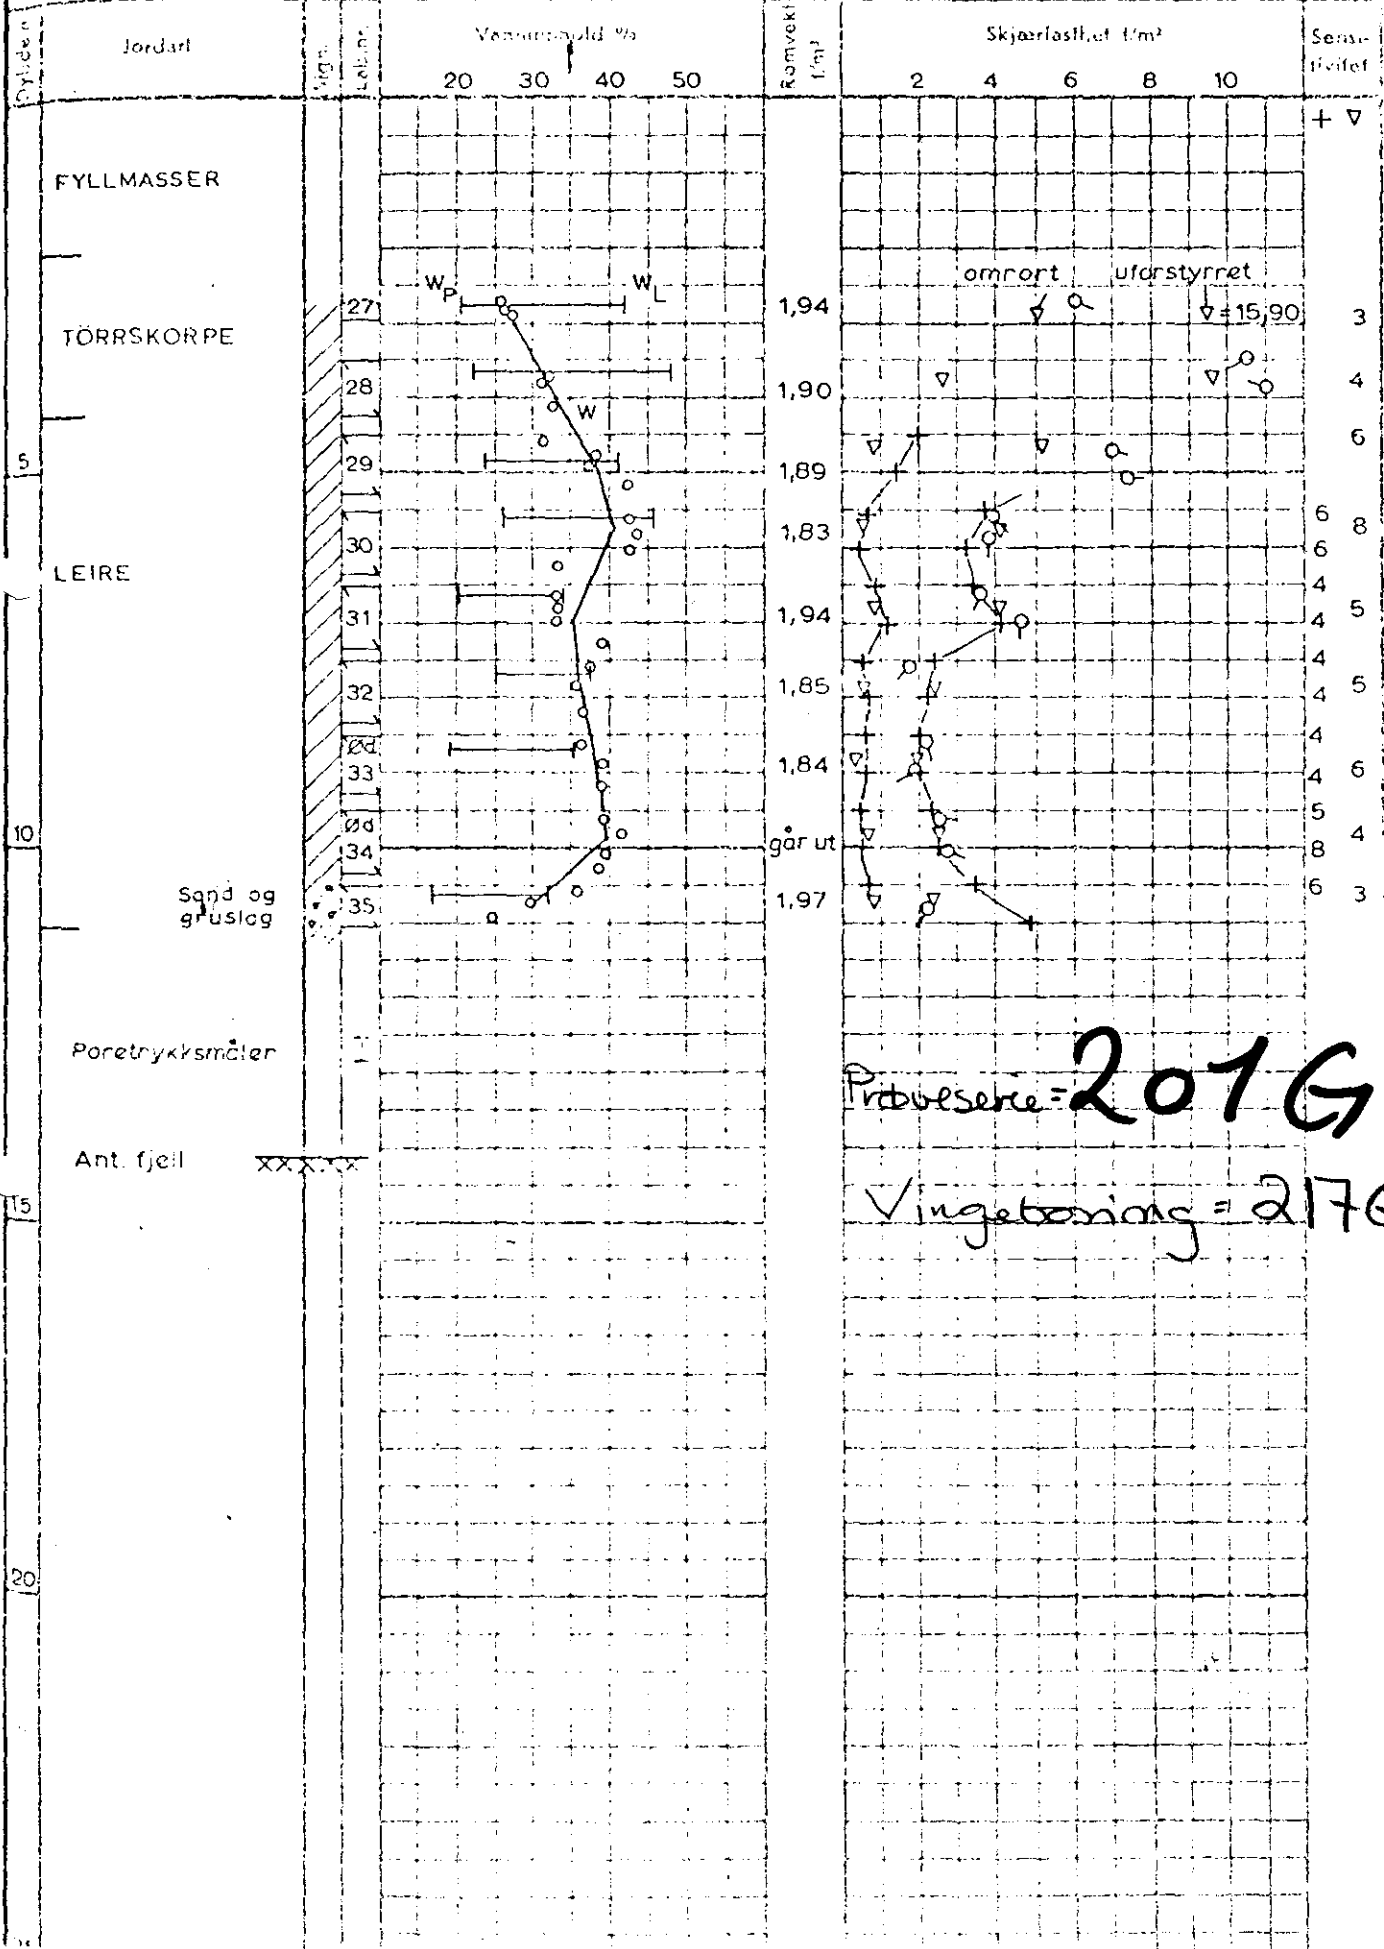

Prøveserie = 207G
 Vingeboisering = 217G