

* SO: C 1^{III}


1205 - 1209

Toll bugt 3, Fred Olsensgt. 5


Fred. Olsens gt.
(Store Strandgate) nr. 5

Grundbøringskart samt profiler langs Toldbodgt. 3's fasader


M=1:100

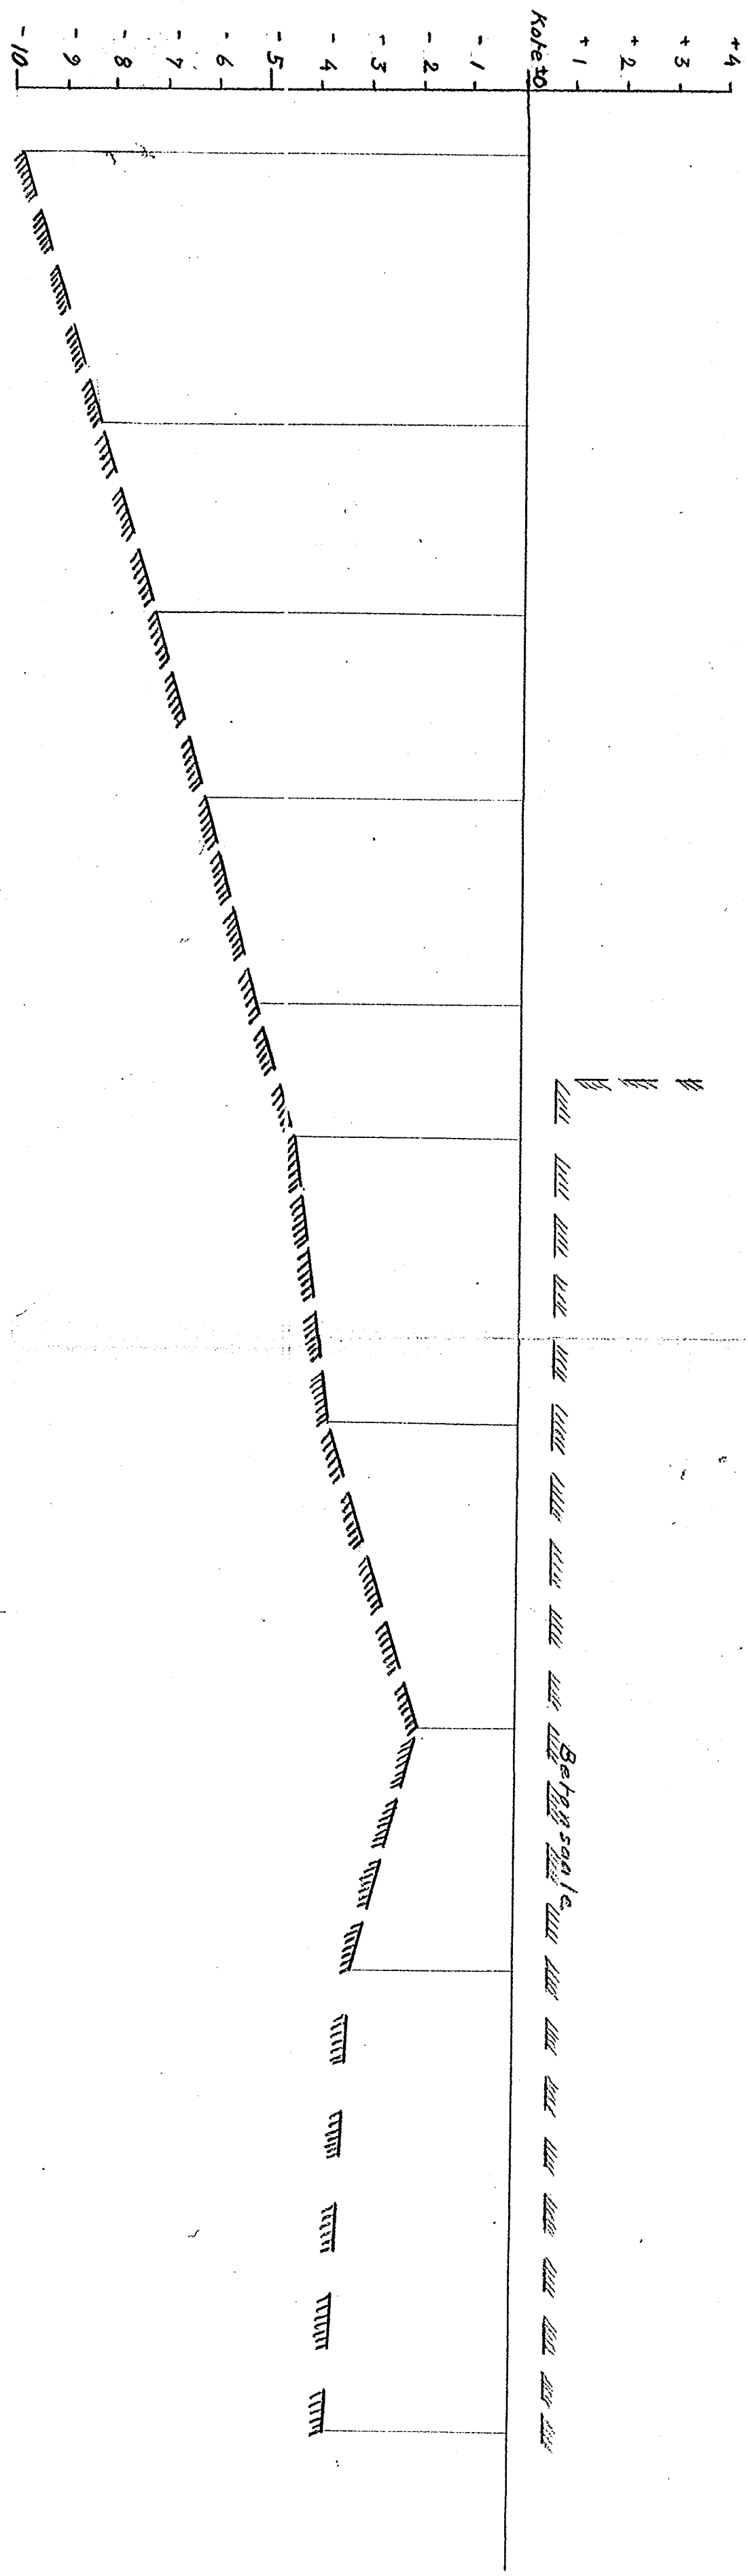


Skippergaten

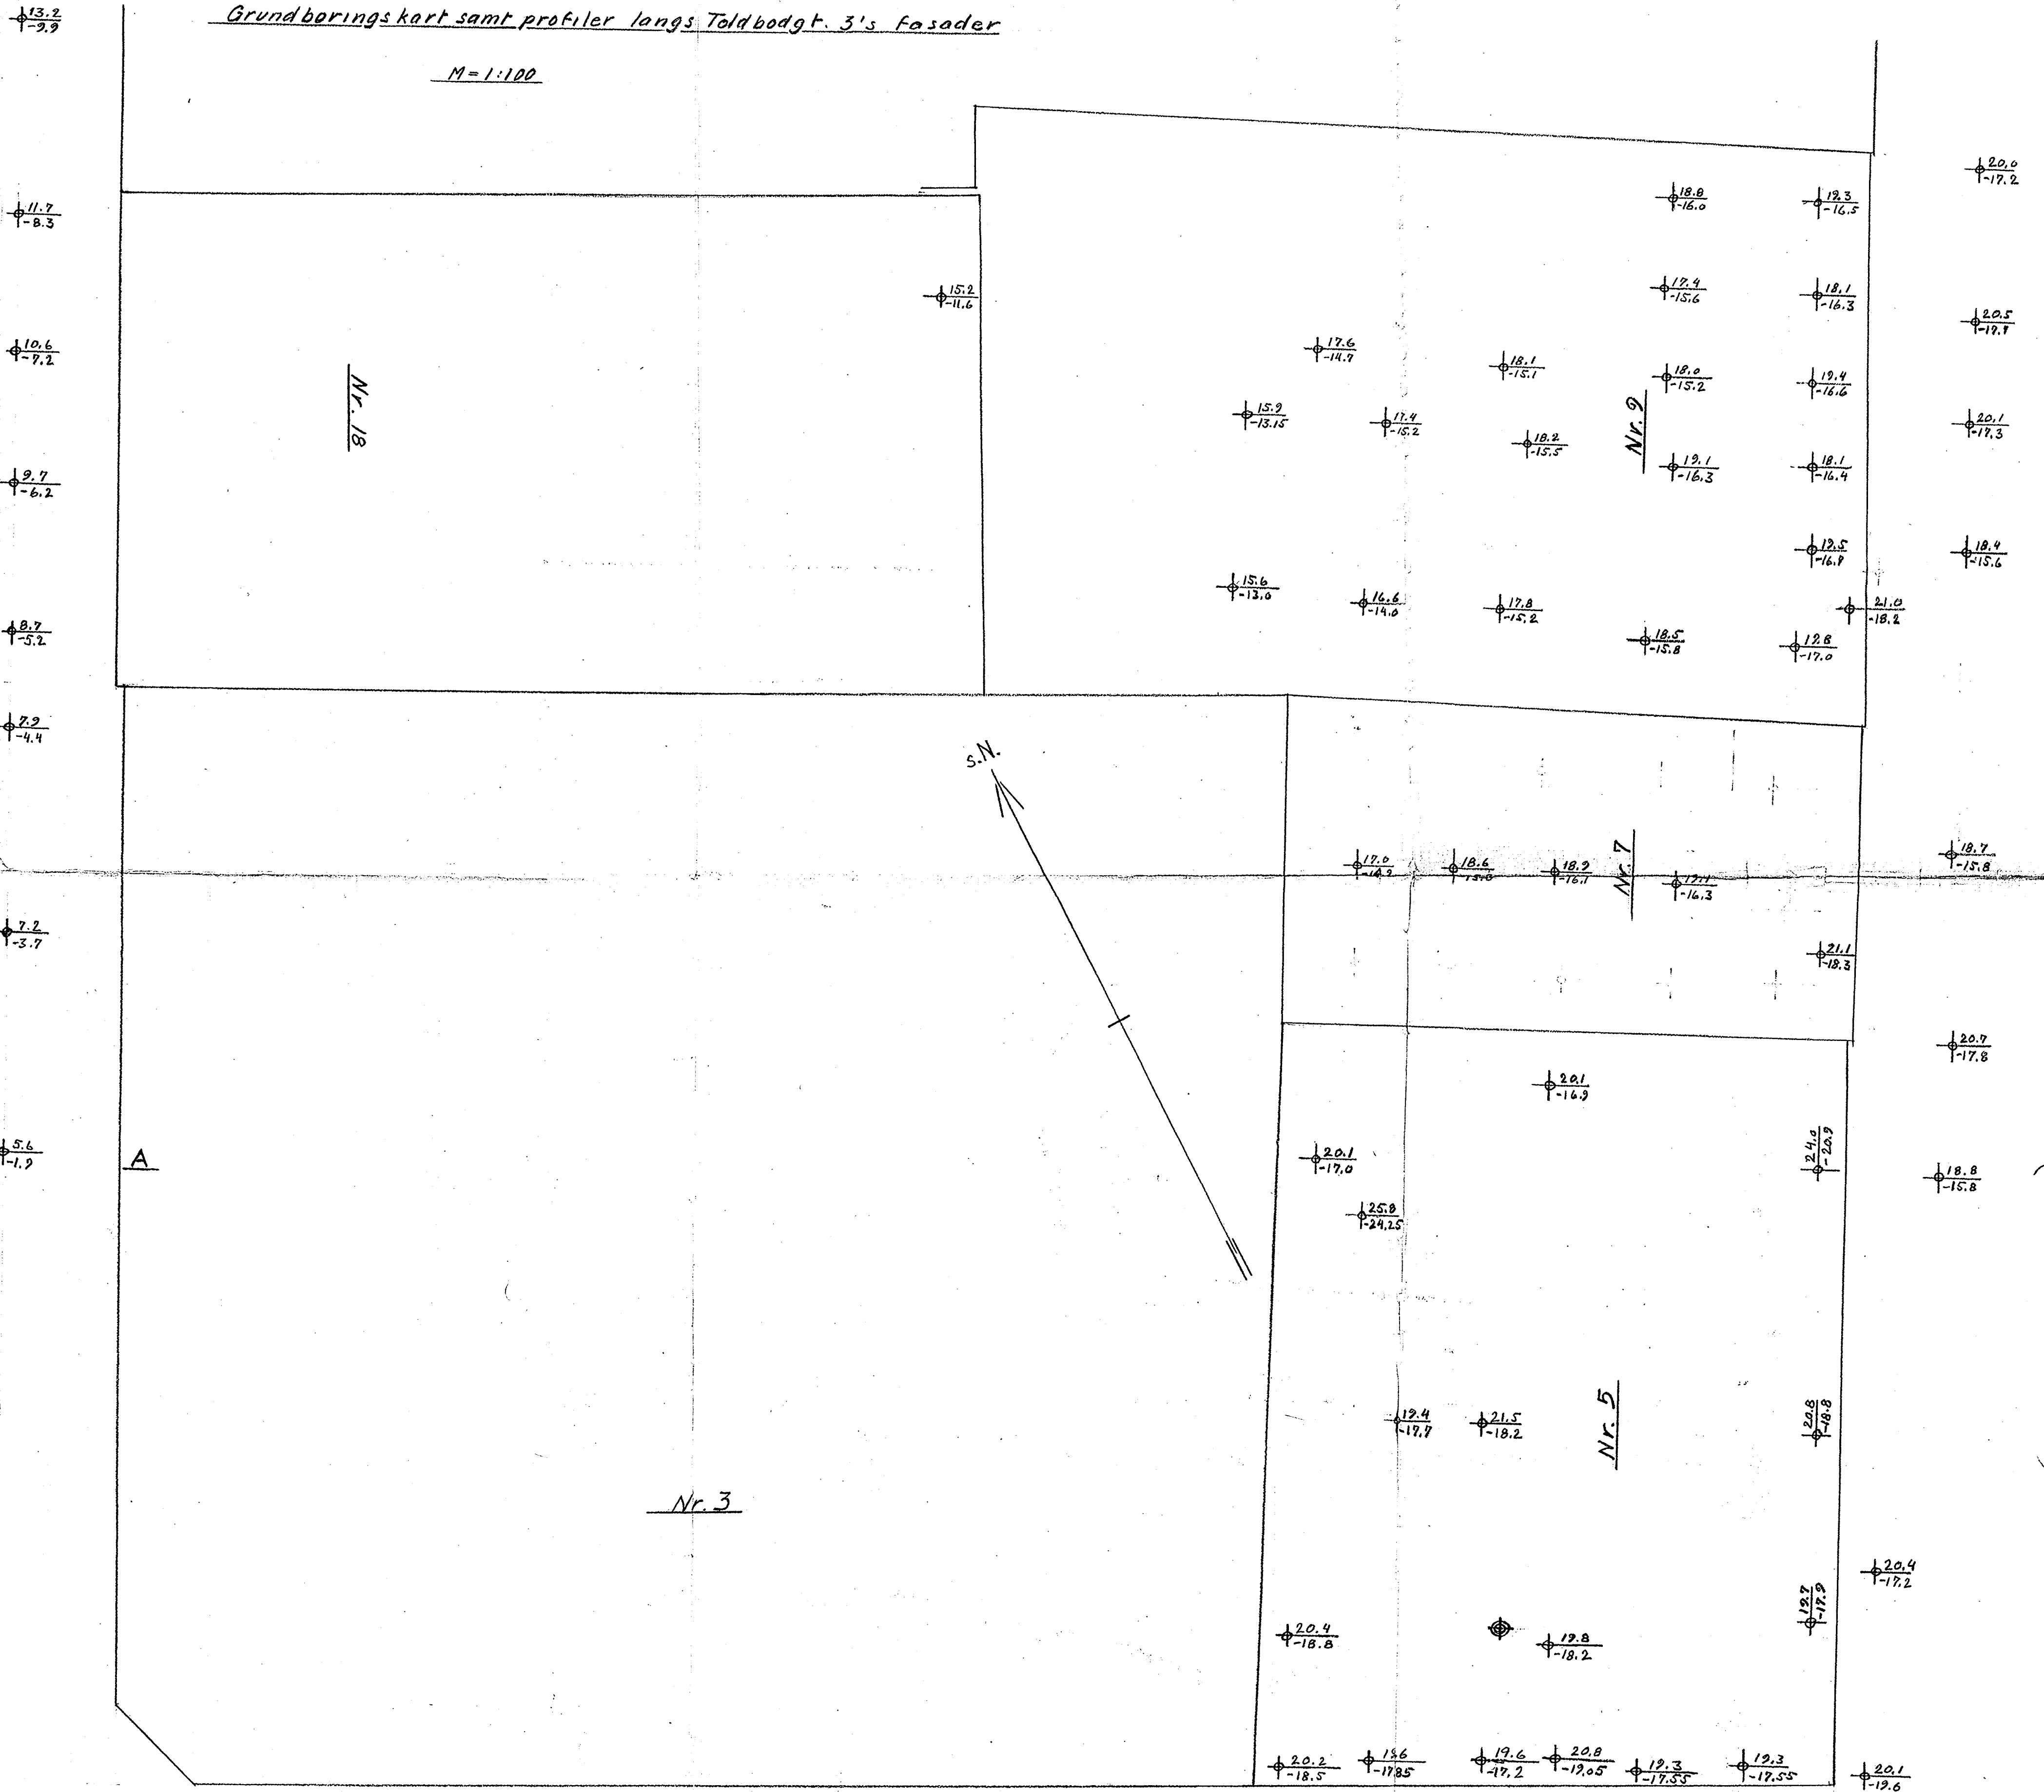

(Store Strandgate) Fred. Olsens gt.

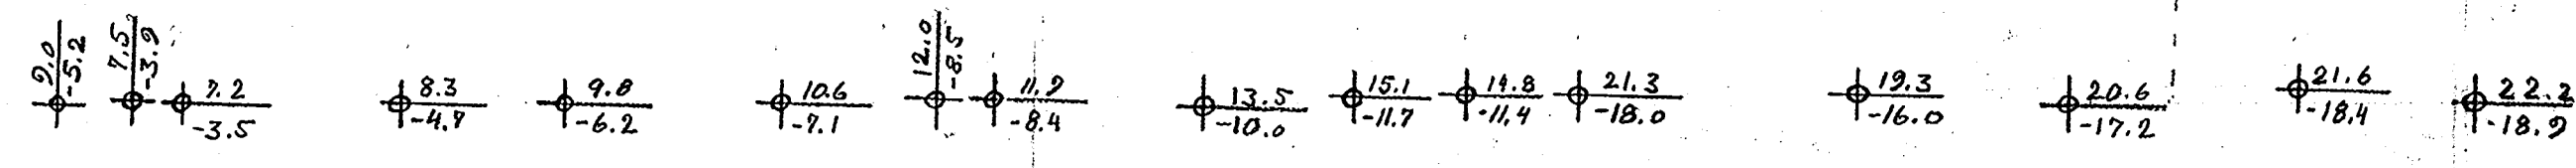

Toldbodgaten

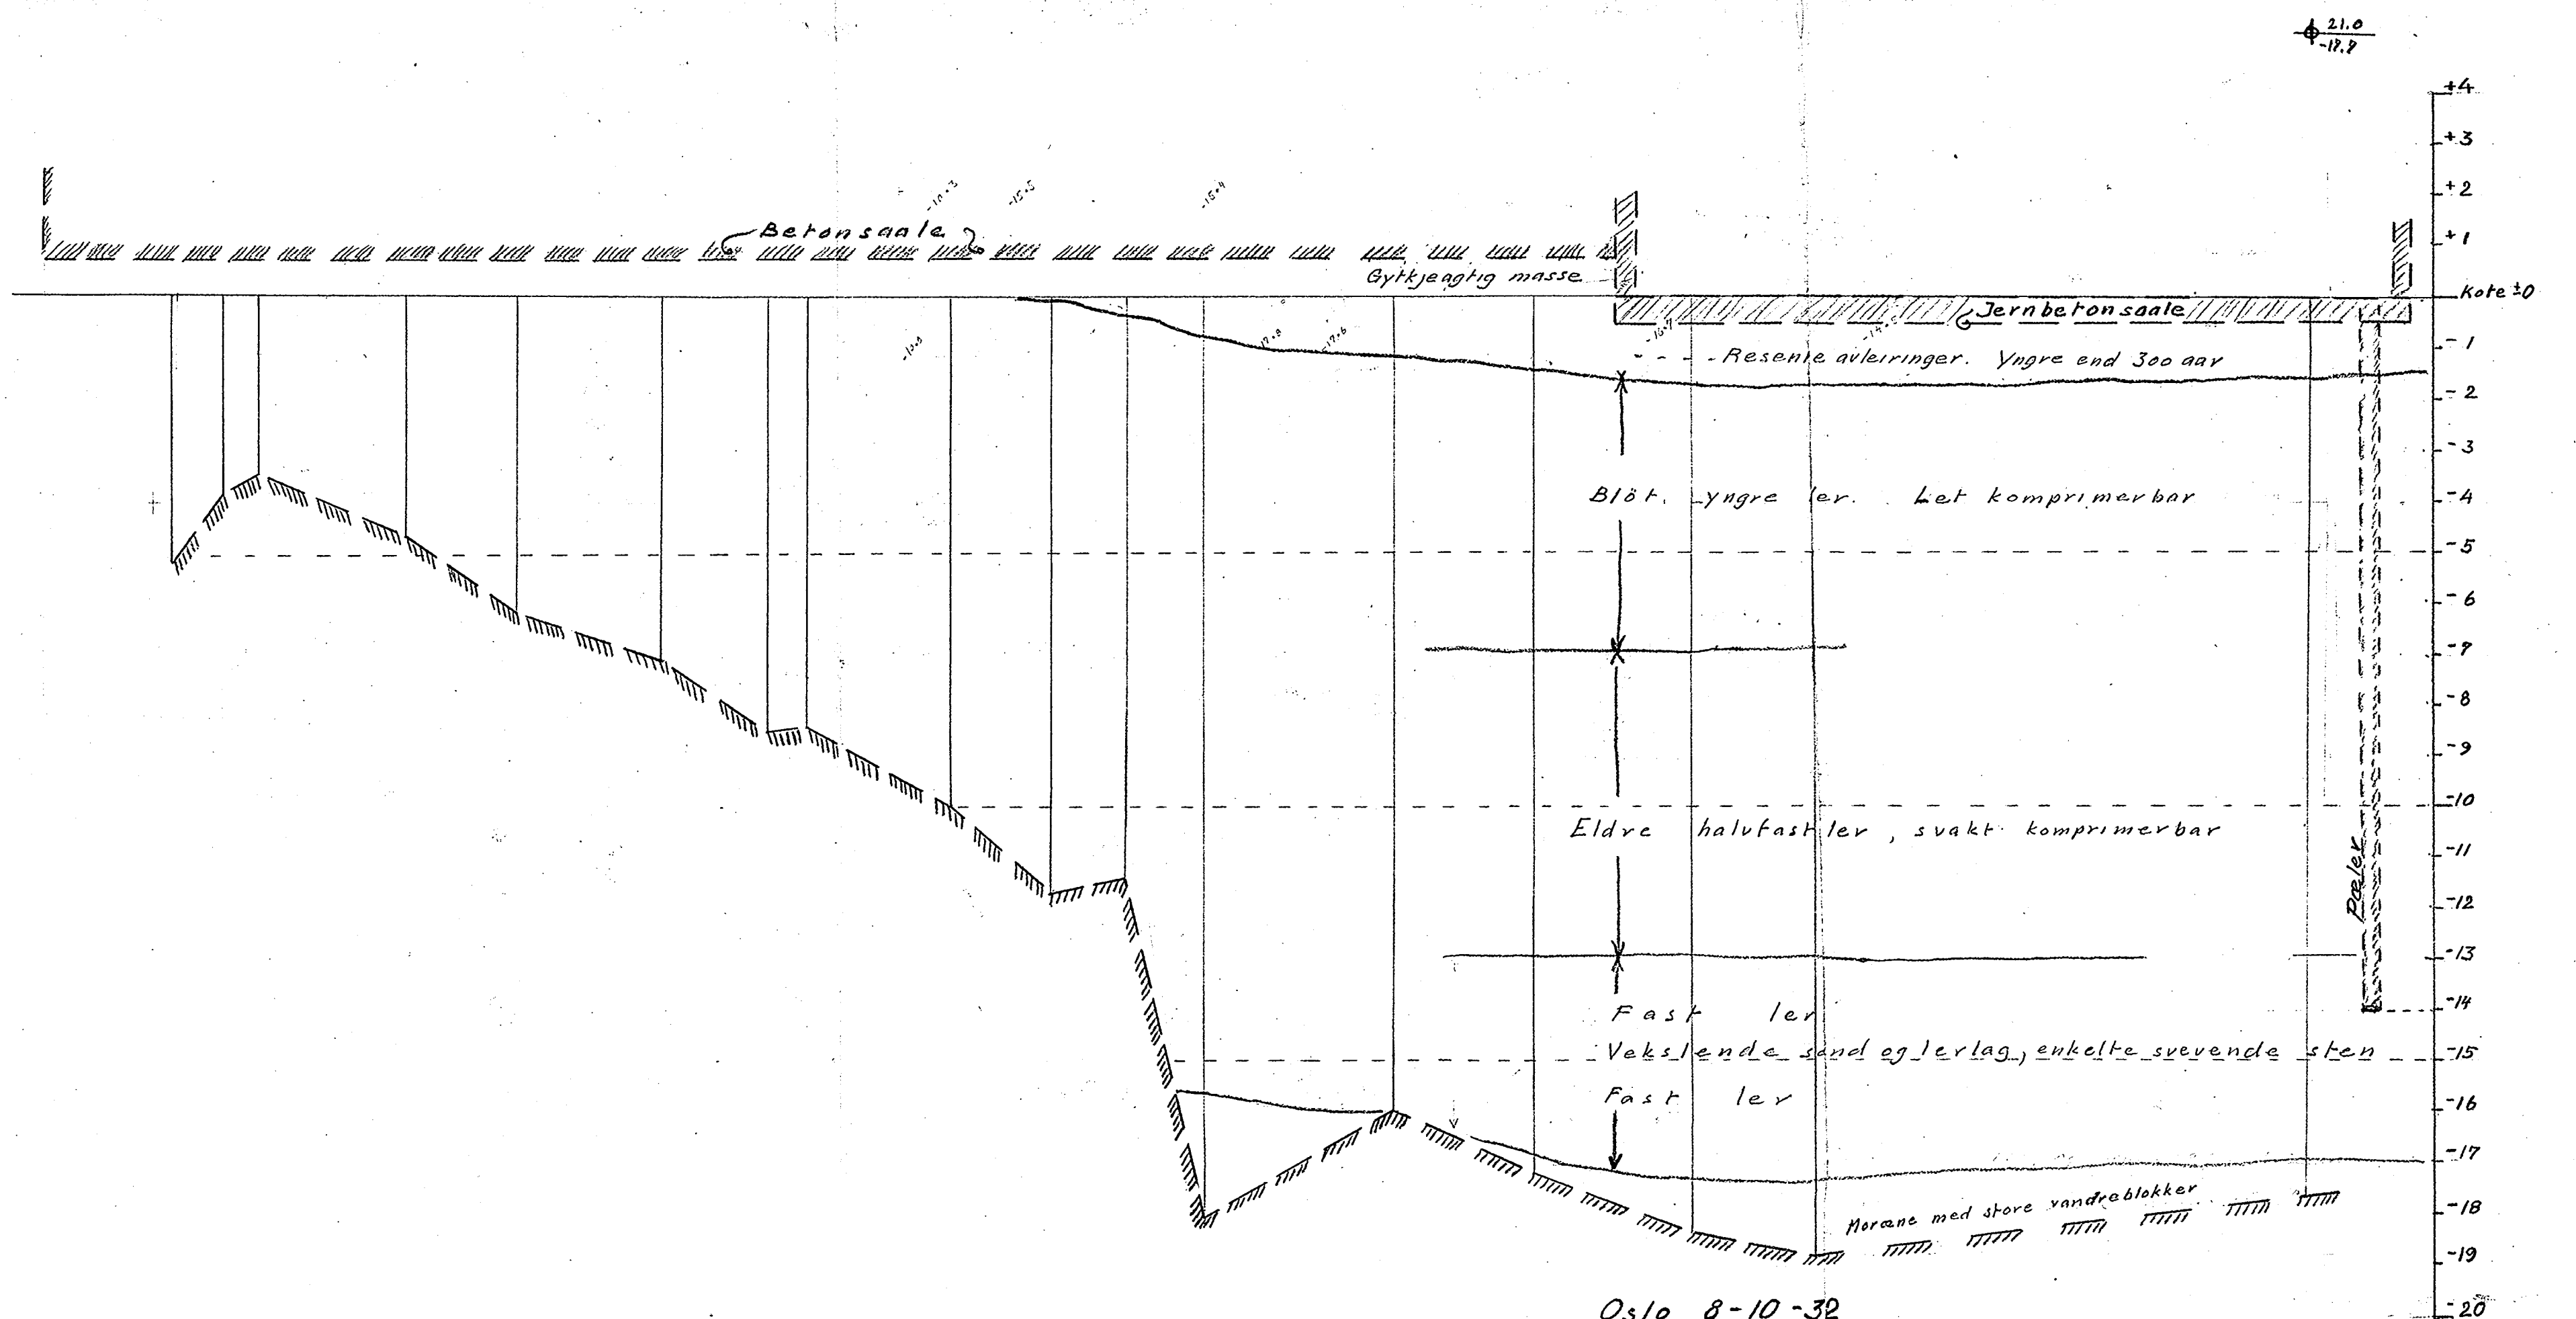

Oslo 8-10-32

Oslo 8-10-32