
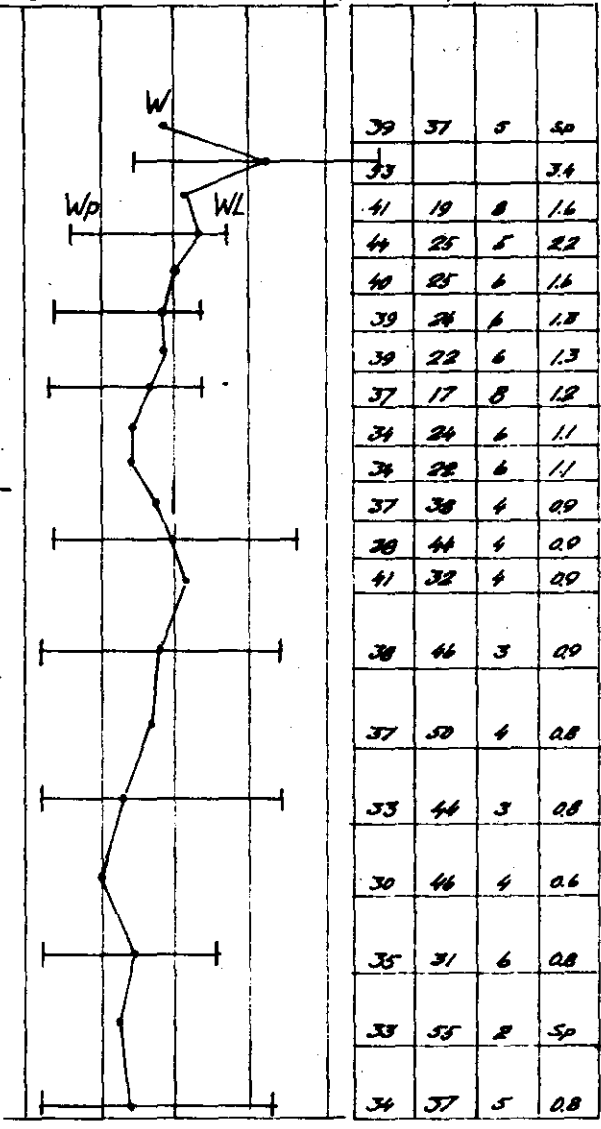


Allerbergs grenser
og vanninnhold

20 30 40 50 60%W H, S 0

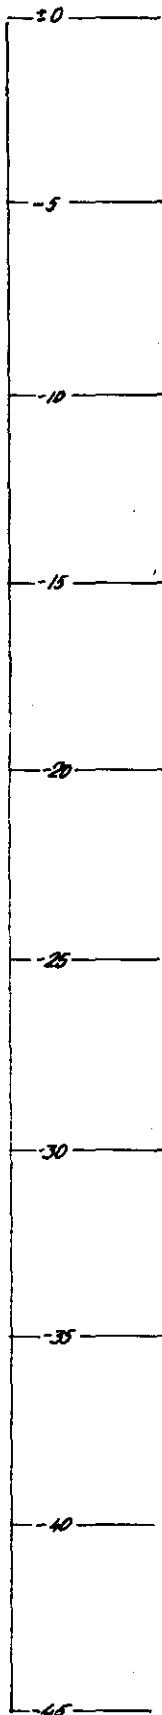


Prøveserie I h. 28

Piezometer

1, 2, 3

K/m

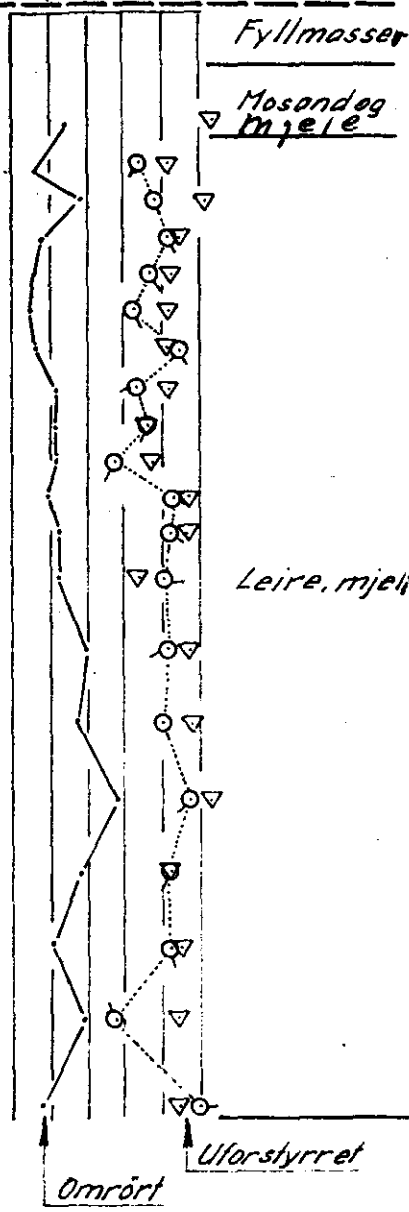

334N

| | | |
|---|--|----------------------------|
| <p><u>Fellesmeieriet</u> Schweigaards gt. 36-40 <u>Profil B-B</u></p> | <p>Nåvestokk 1:200</p> | <p>kon. <u>11-2-61</u></p> |
| | <p>NORSK TEKNISK BYGGEROLL Oscars gt. 46 b. - Oslo</p> | |
| <p>4381-3</p> | | <p>SO. D1 <u>III</u></p> |