


* NO: B3 IV

1150

Sopies of 56-60

Transformatorskjakt Wilhelms gt. - Sofies gt. Undergrudskart for naboerendommene.

M = 1:200

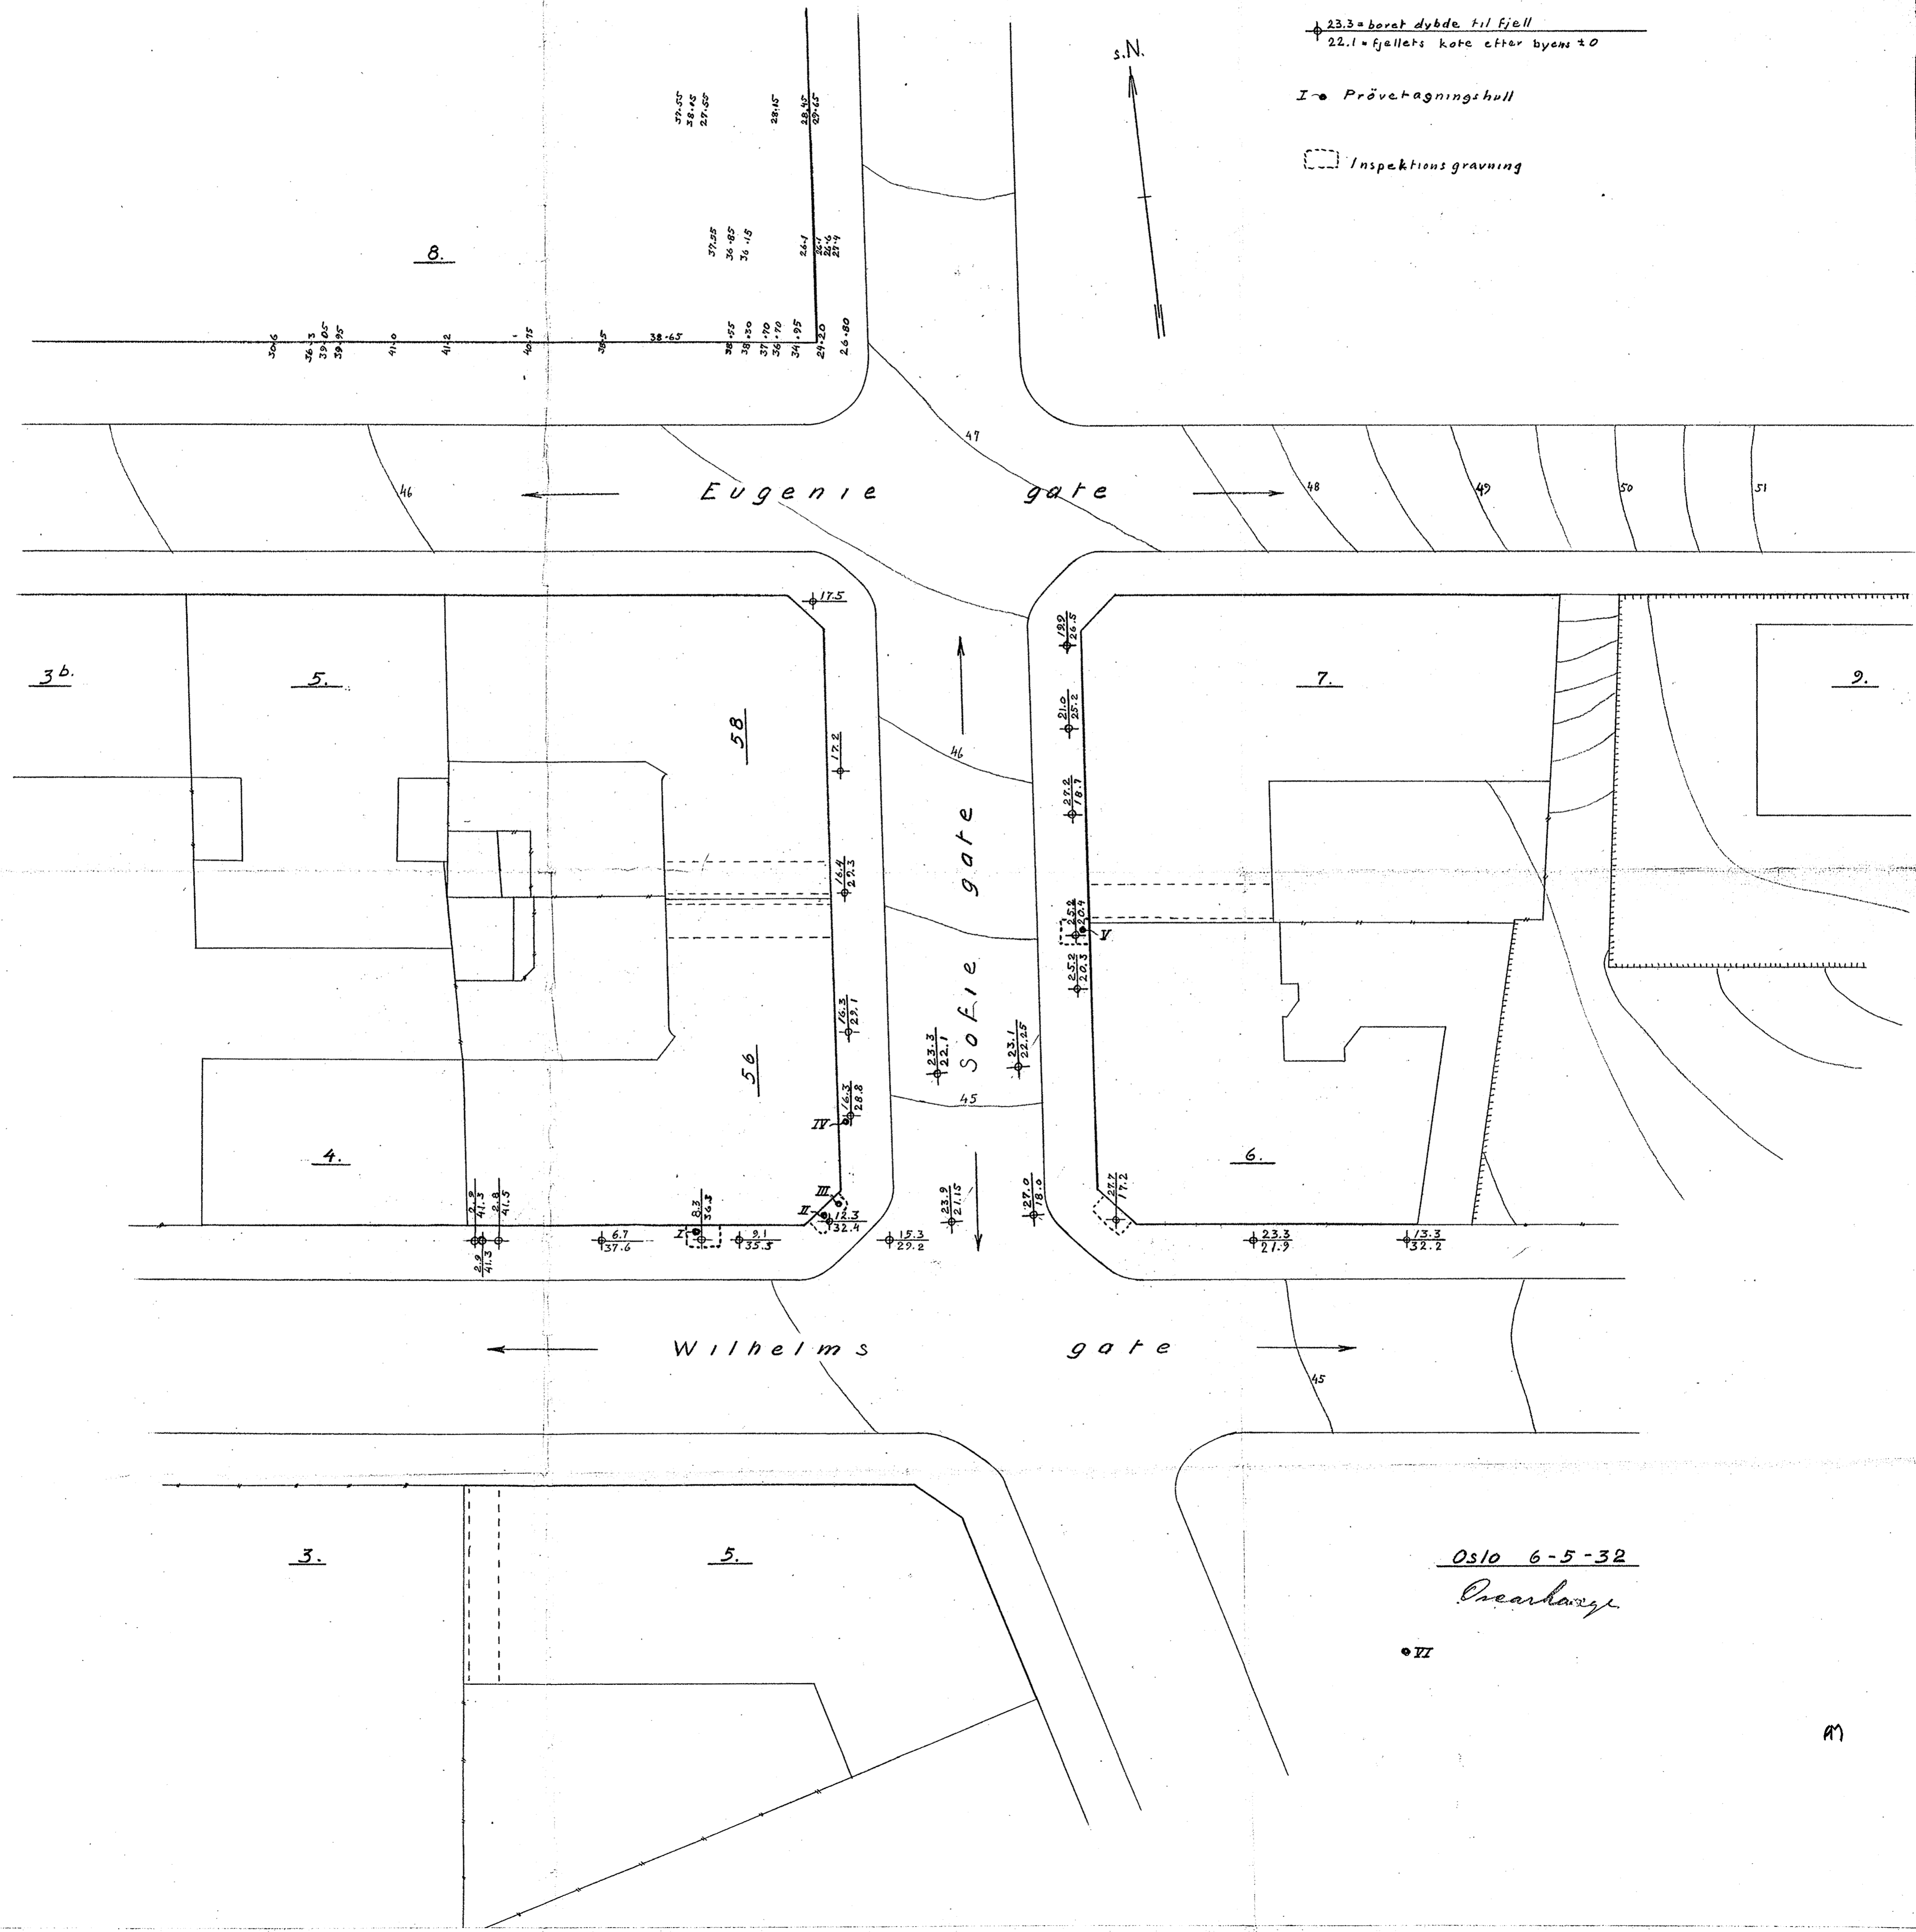

23.3 = boret dybde til fjell
22.1 = fjellets kote etter byem ± 0

I = Prøvetagningshull

□ = Inspektionsgravning

Oslo 6-5-32

Prearhage

• II